



変更後

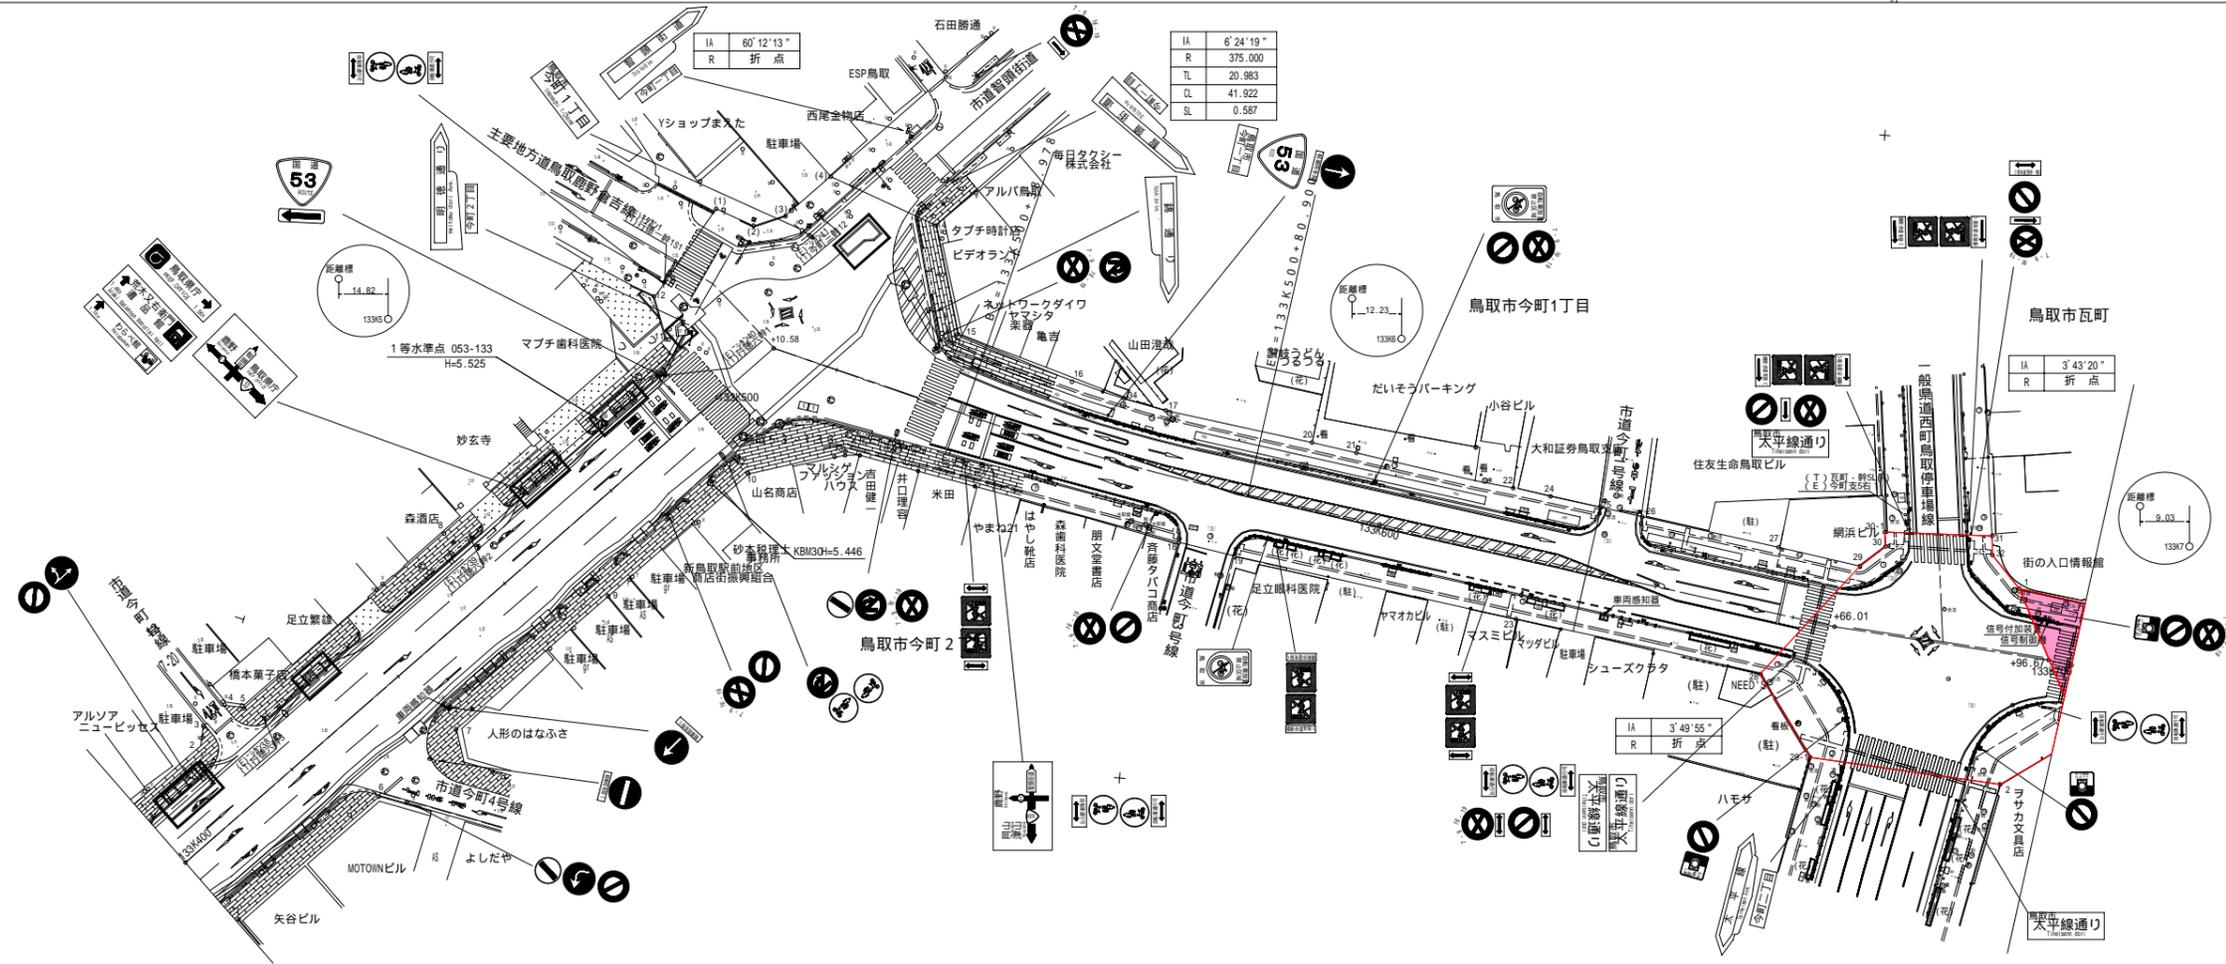

号線	一般国道53号
図種	平面図
縮尺	1:1000
作成年月	平成21年3月
作成会社名	中央技研株式会社
	国土交通省鳥取河川国道事務所

L=499m W=15.2 ~ 48.0m

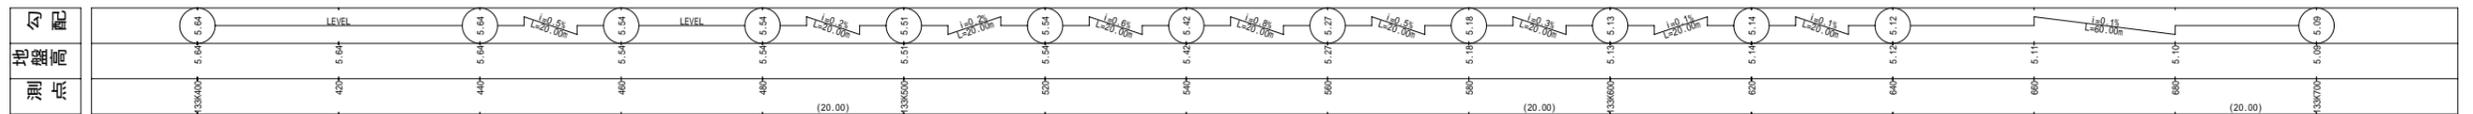

用地境界		133K400-133K700		位置		X		Y		位置	
符号	X	Y	位置	符号	X	Y	位置	符号	X	Y	位置
1			R 17	-55847.643	-9798.013	L 2	-55890.043	-9675.726	R		
2			L 18	-55866.053	-9794.574	R					
3	-55903.971	-9929.879	L 19	-55867.344	-9786.568	R					
4	-55900.739	-9927.115	L 20	-55850.363	-9776.998	L					
5	-55900.980	-9924.322	L 21	-55851.267	-9770.595	L					
6	-55911.761	-9904.255	R 22	-55854.302	-9748.063	L					
7			R 23	-55872.700	-9746.059	R					
8	-55873.899	-9898.271	L 24	-55855.008	-9742.690	L					
9			R 25	-55855.916	-9735.455	L					
10	-55861.688	-9856.108	R 26	-55856.740	-9729.502	L					
11	-55843.775	-9869.398	L 27	-55859.360	-9709.917	L					
12			L 28	-55877.450	-9710.904	R					
13			R 29	-55861.018	-9698.199	L					
(1)	-55824.763	-9863.918	L 29-1	-55888.574	-9702.878	R					
(2)			L 30	-55857.917	-9694.797	L					
(3)	-55824.950	-9854.036	L 30-1	-55855.907	-9695.120	L					
(4)	-55818.834	-9848.148	L 31	-55855.141	-9679.934	L					
14	-55824.391	-9832.704	L 32	-55857.824	-9679.647	L					
15	-55839.460	-9828.283	L 34	-55846.481	-9804.049	L					
16	-55844.752	-9811.593	L 1	-55862.211	-9675.471	L					

区分点名称	X	Y	H	
管理標	53-133-2	-55854.331	-9852.302	5.591

区分点名称	H	
4級水準点	53-133-2	5.591

号線	一般国道53号
図種	平面図
縮尺	1:1000
作成年月	平成21年3月
作成会社名	中央技研株式会社
	国土交通省鳥取河川国道事務所