
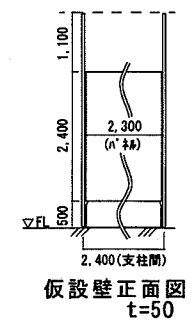
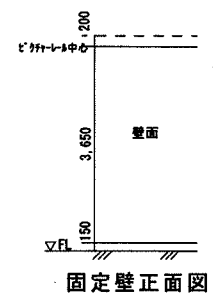


— 第2展示室 — (1/100) 固定壁面総延長 = 84.4m

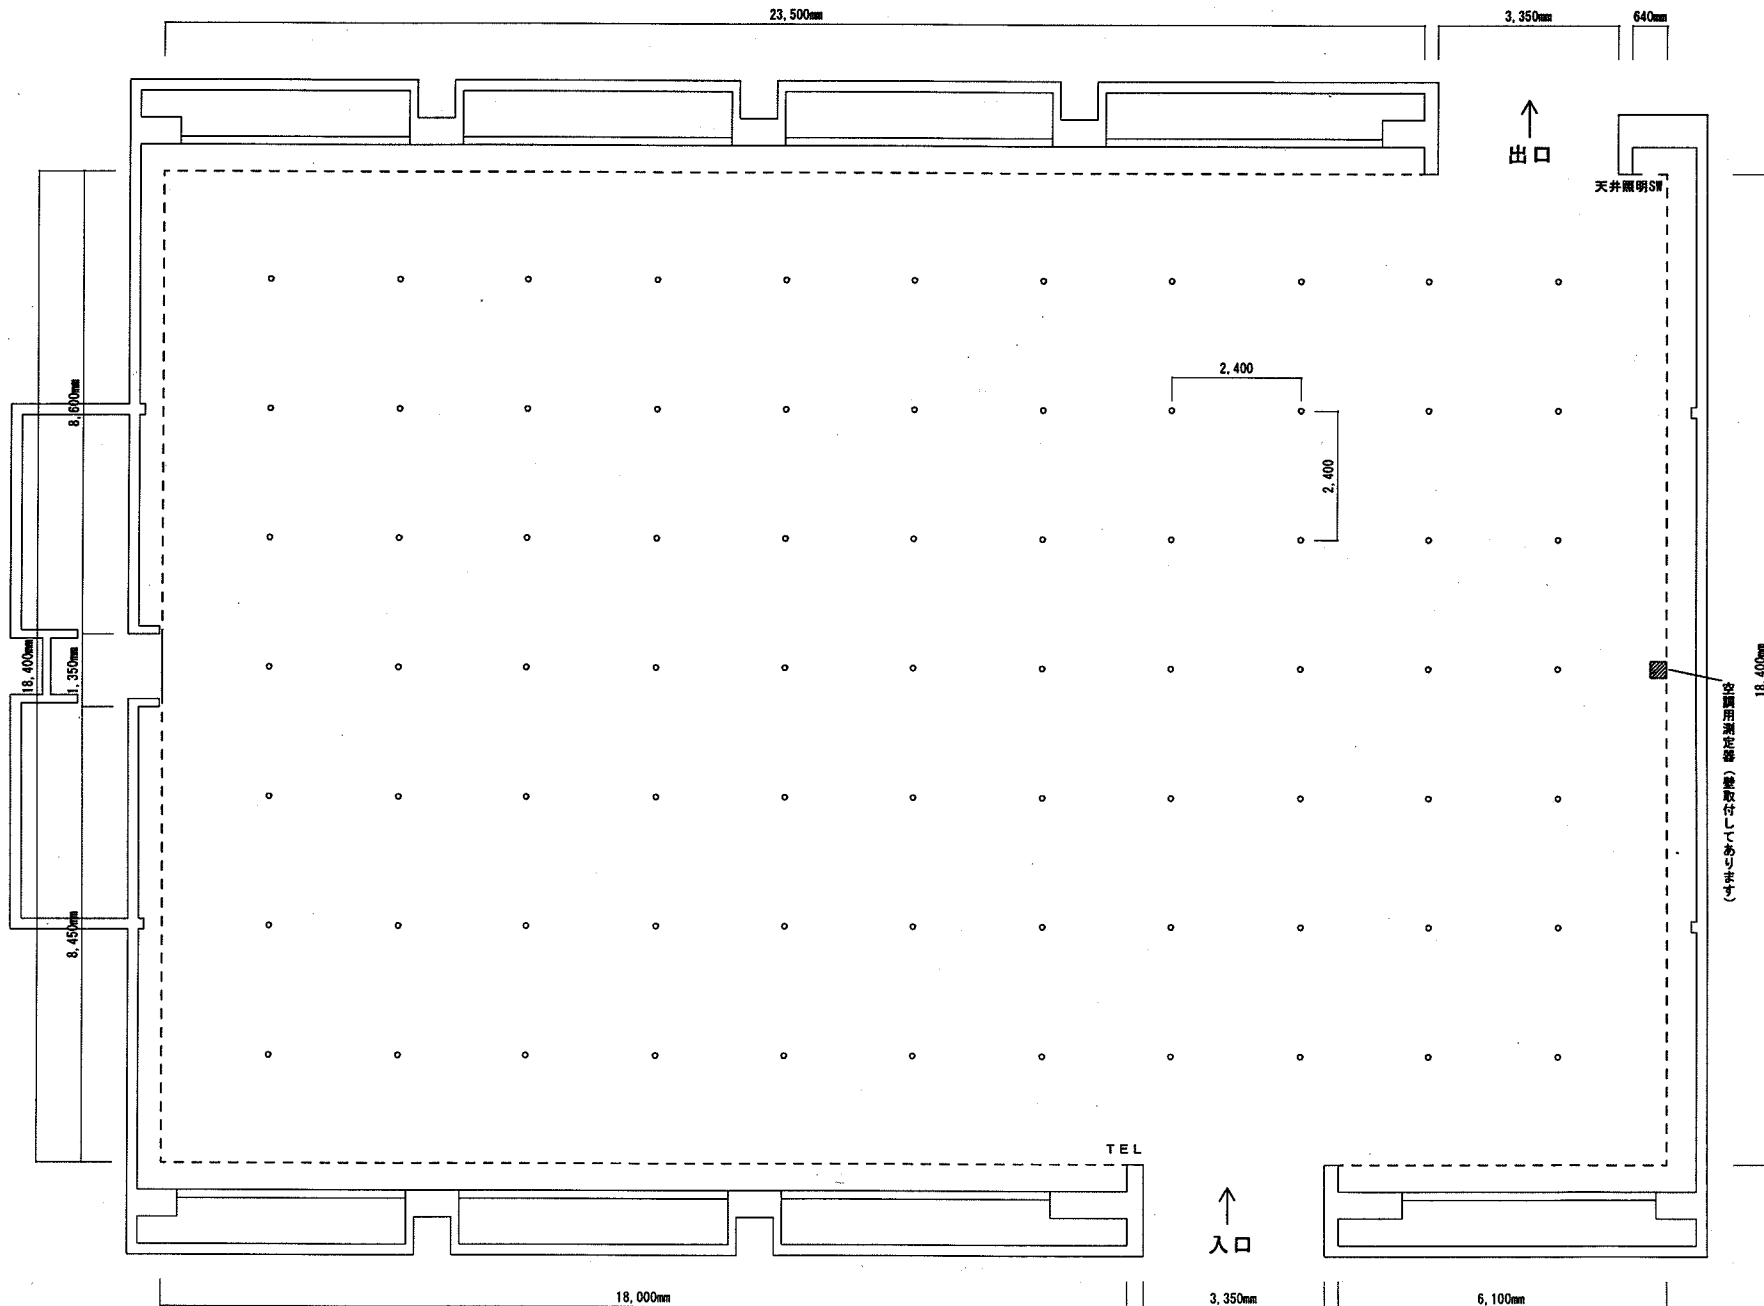

(4号と5号の間に仮設壁を設置)