




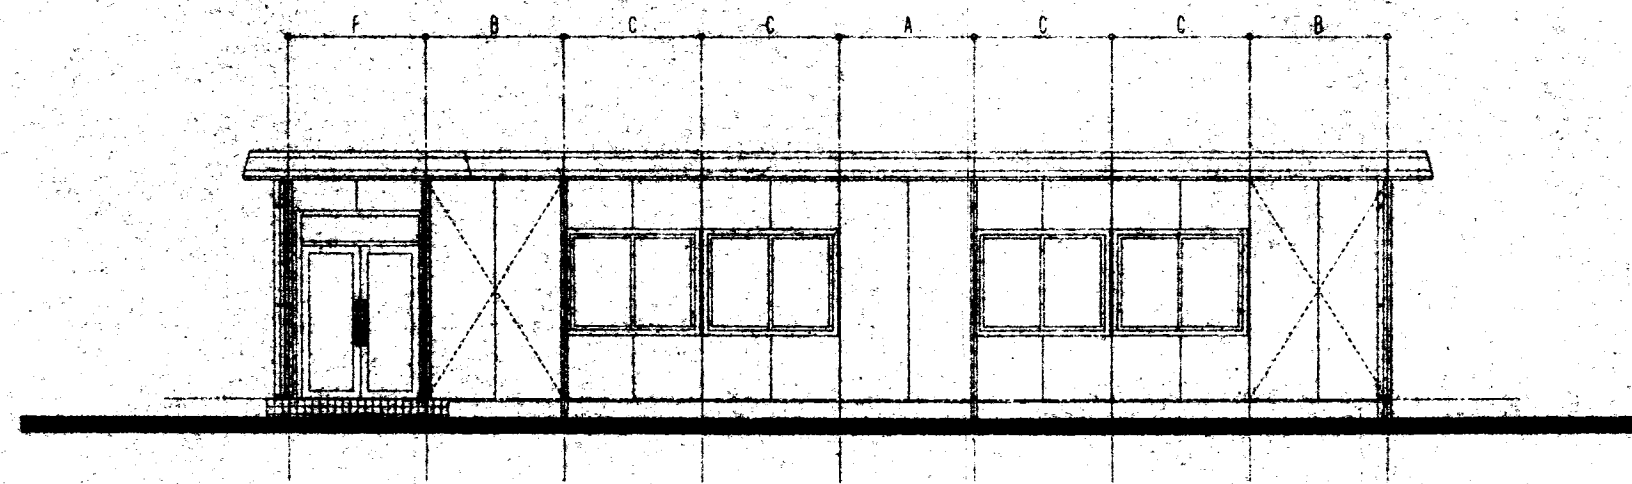


南面立面図 1/100

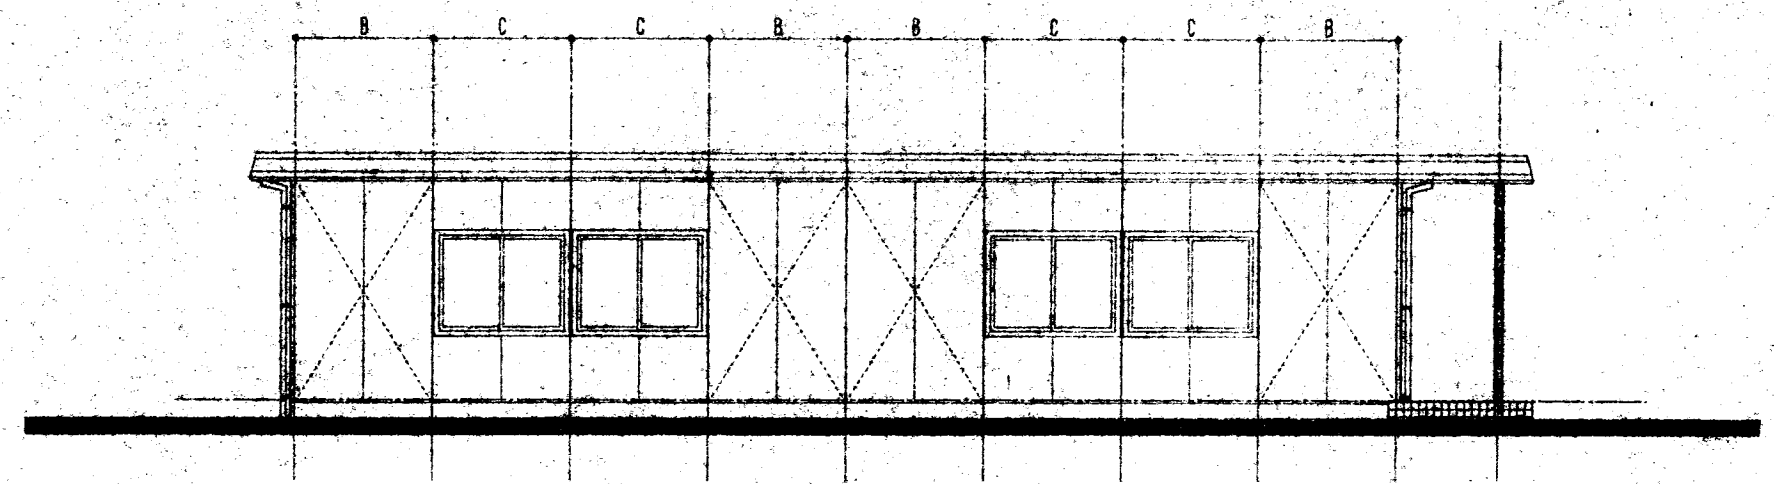


西面立面図 1/100

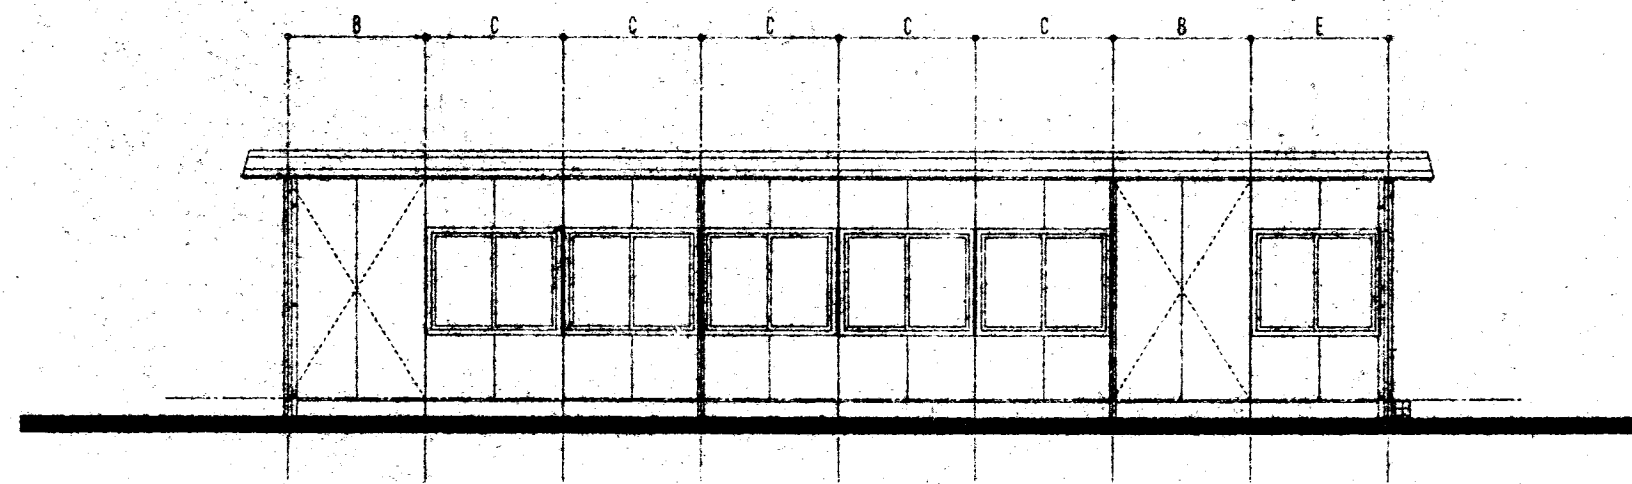


北面立面図 1/100

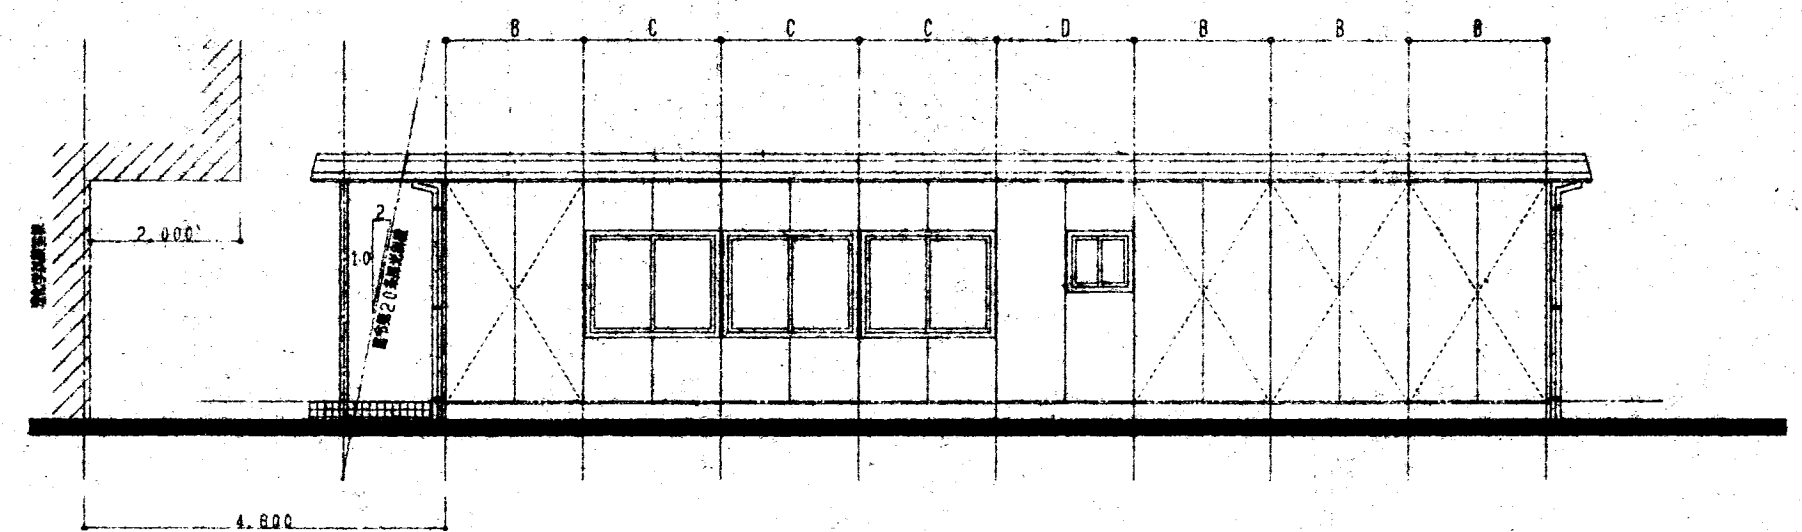

東面立面図 1/100

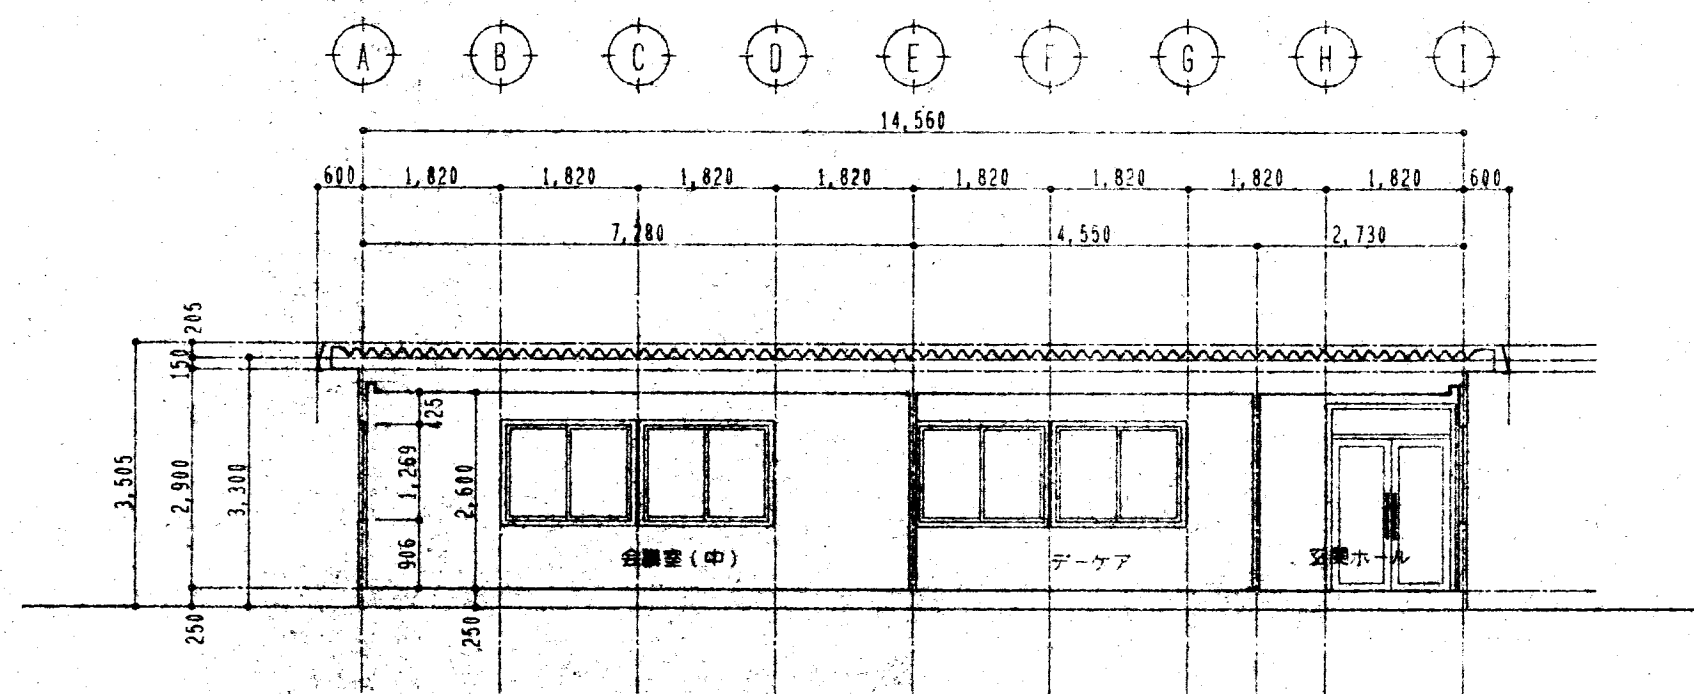

断面図 1/100

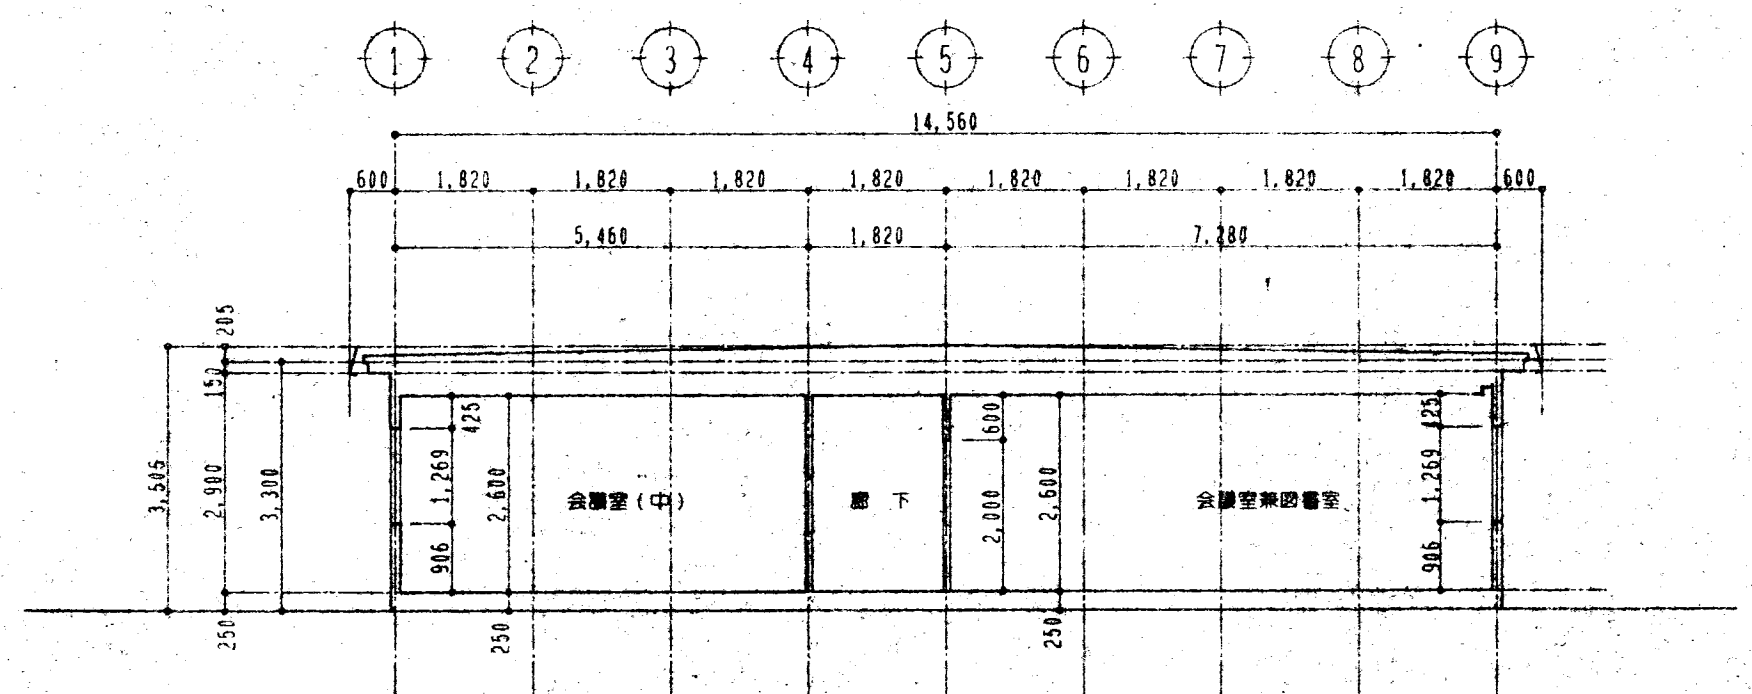

断面図 1/100

