
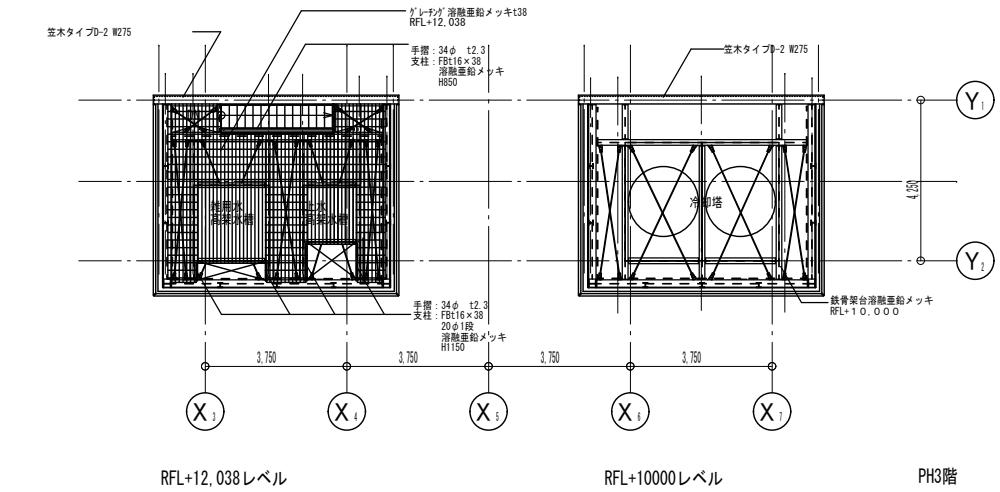



PH1階平面詳細図 S=1/200 (A3)

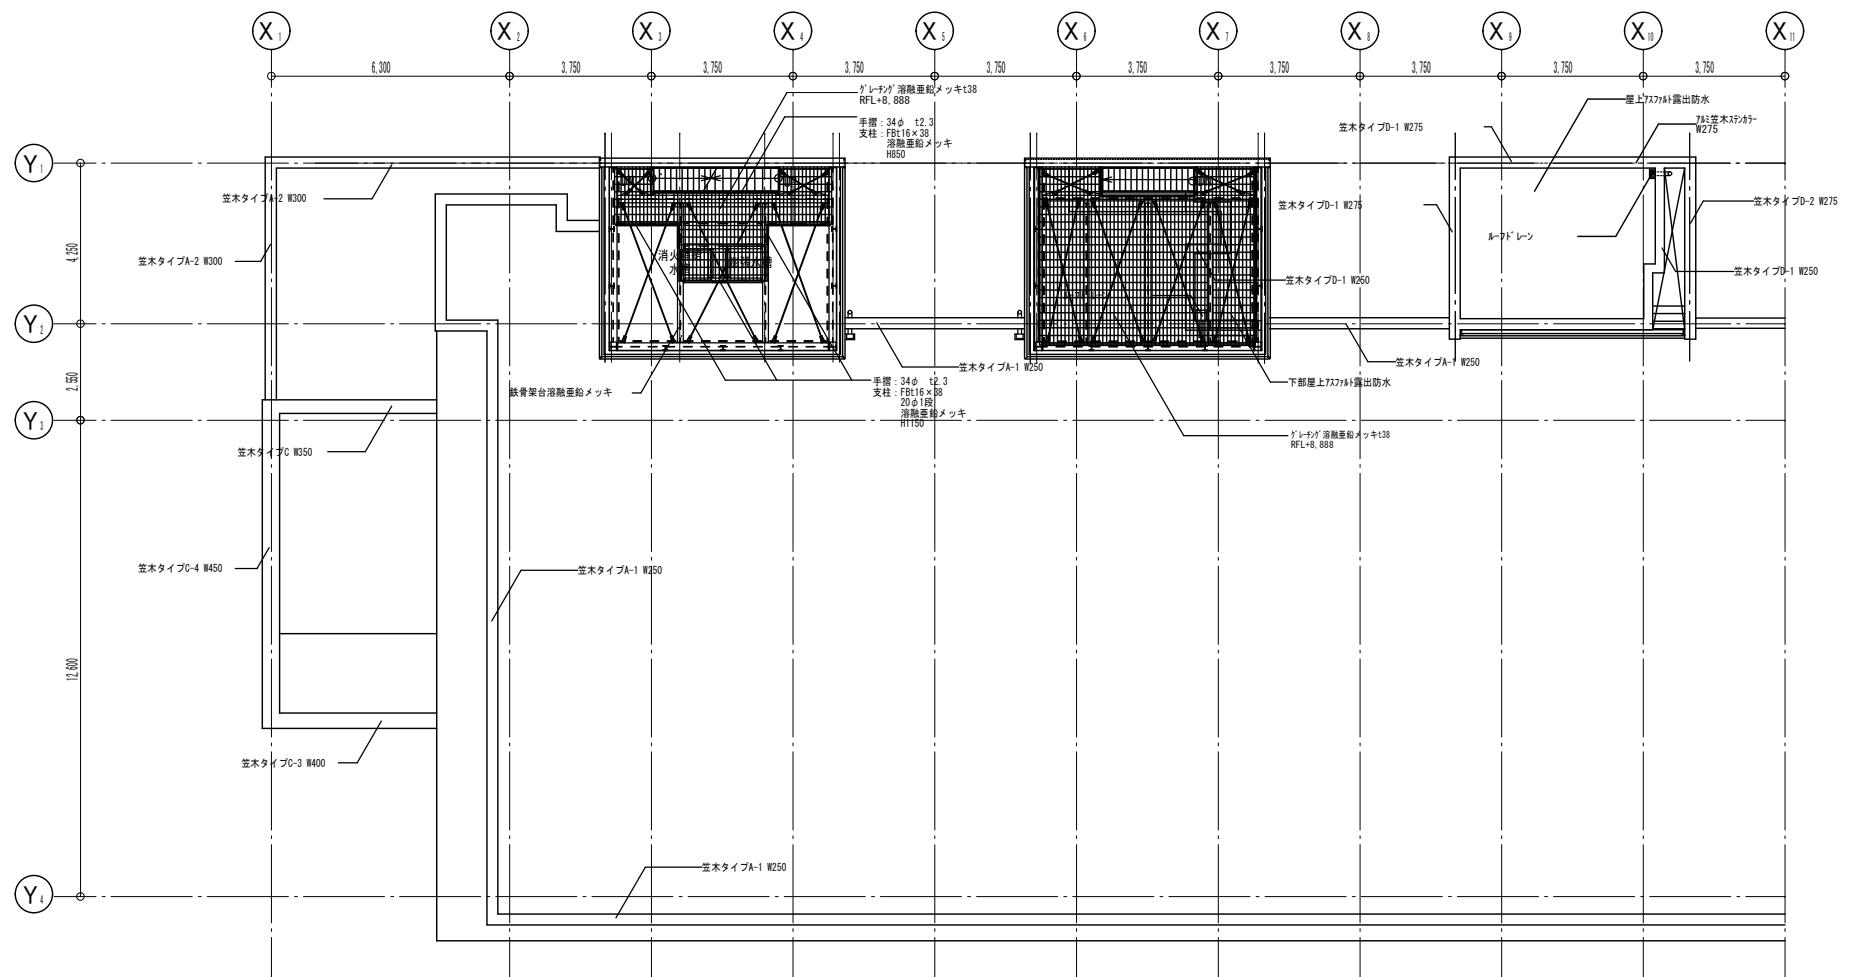

RFL+12,038レベル

RFL+10000レベル

PH3階

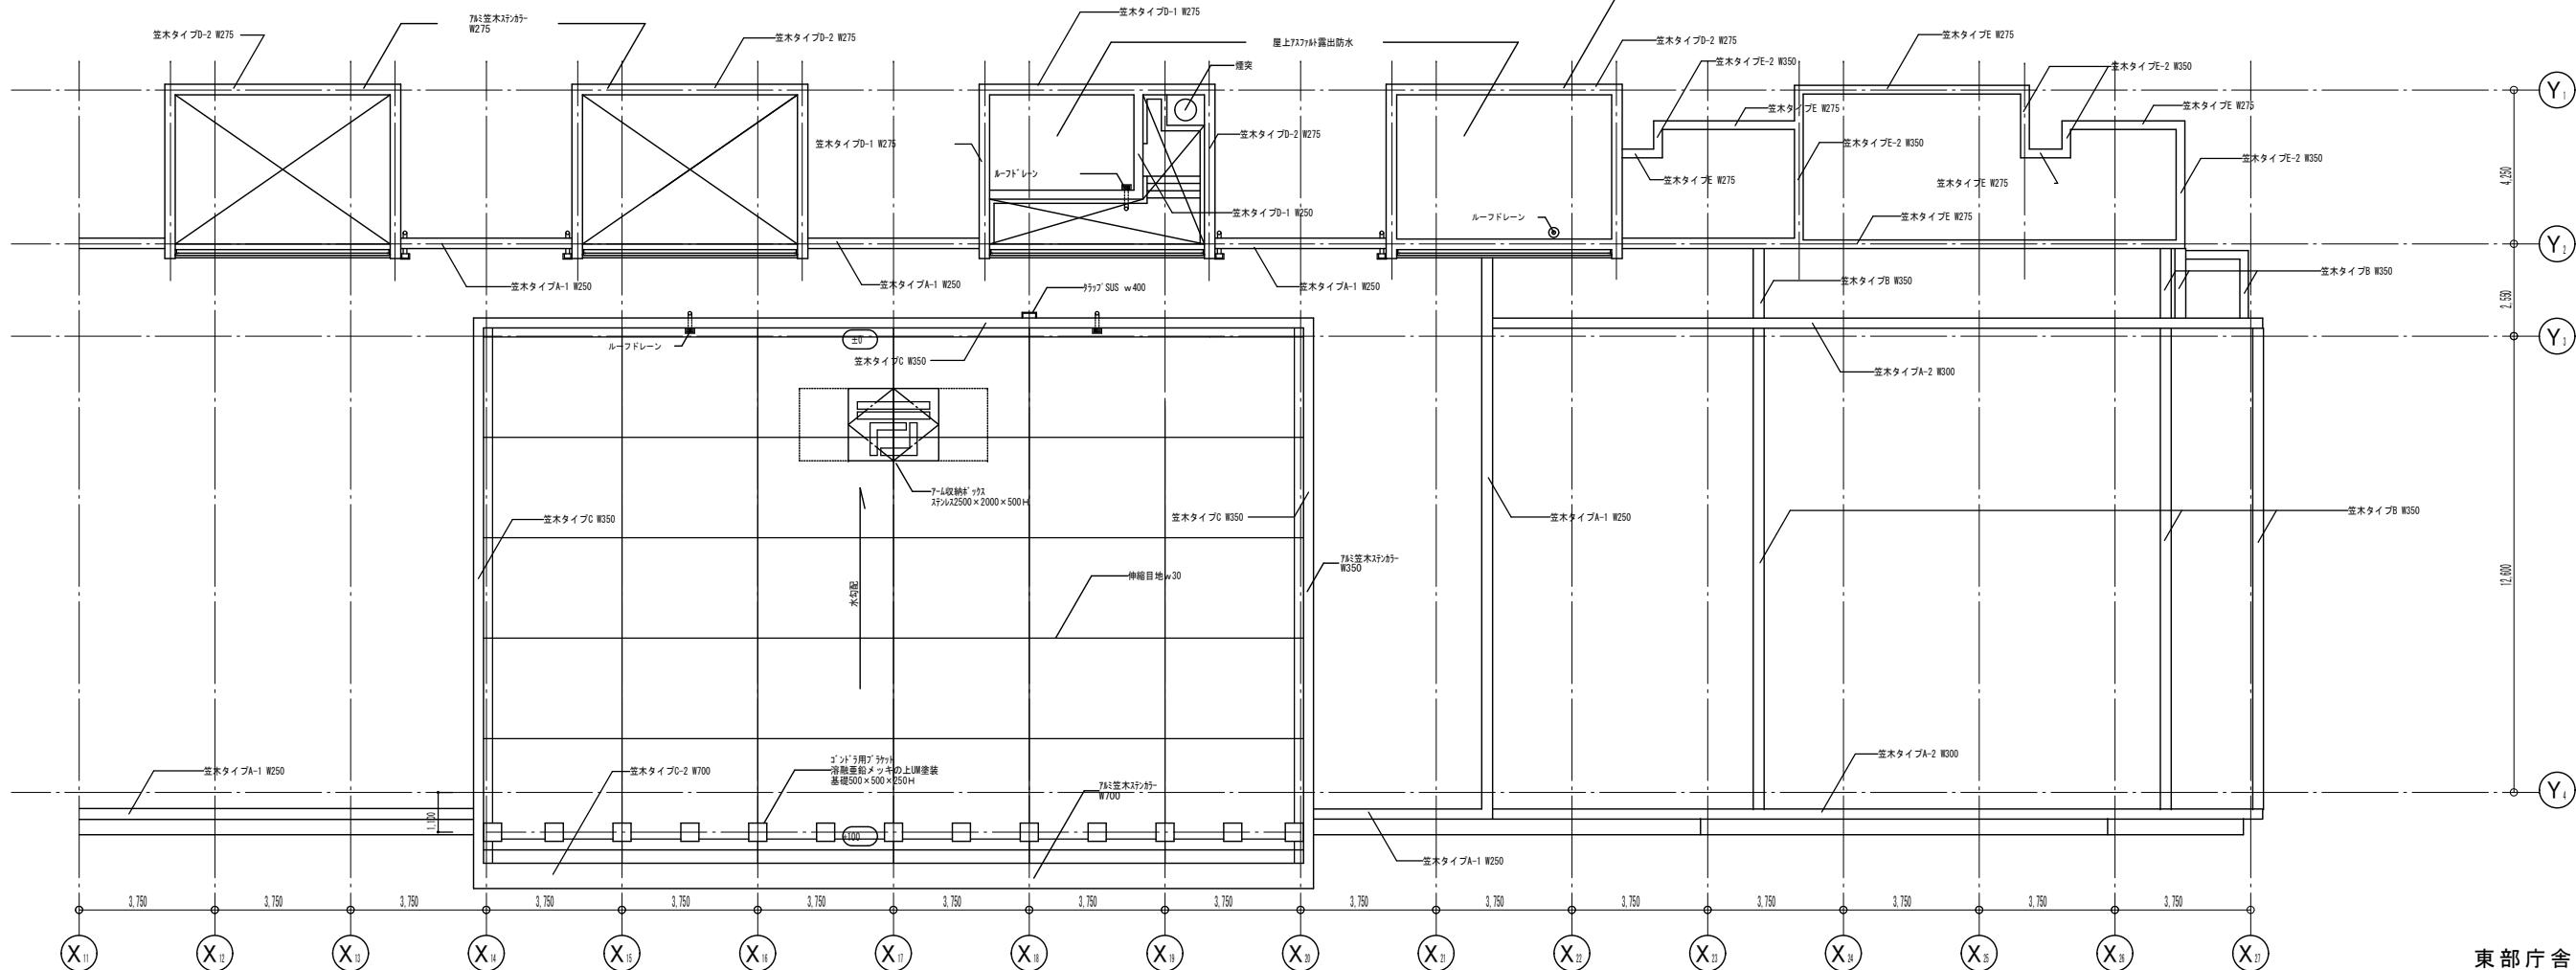

東部庁舎
庁舎棟

S=1/200 (A3)

