


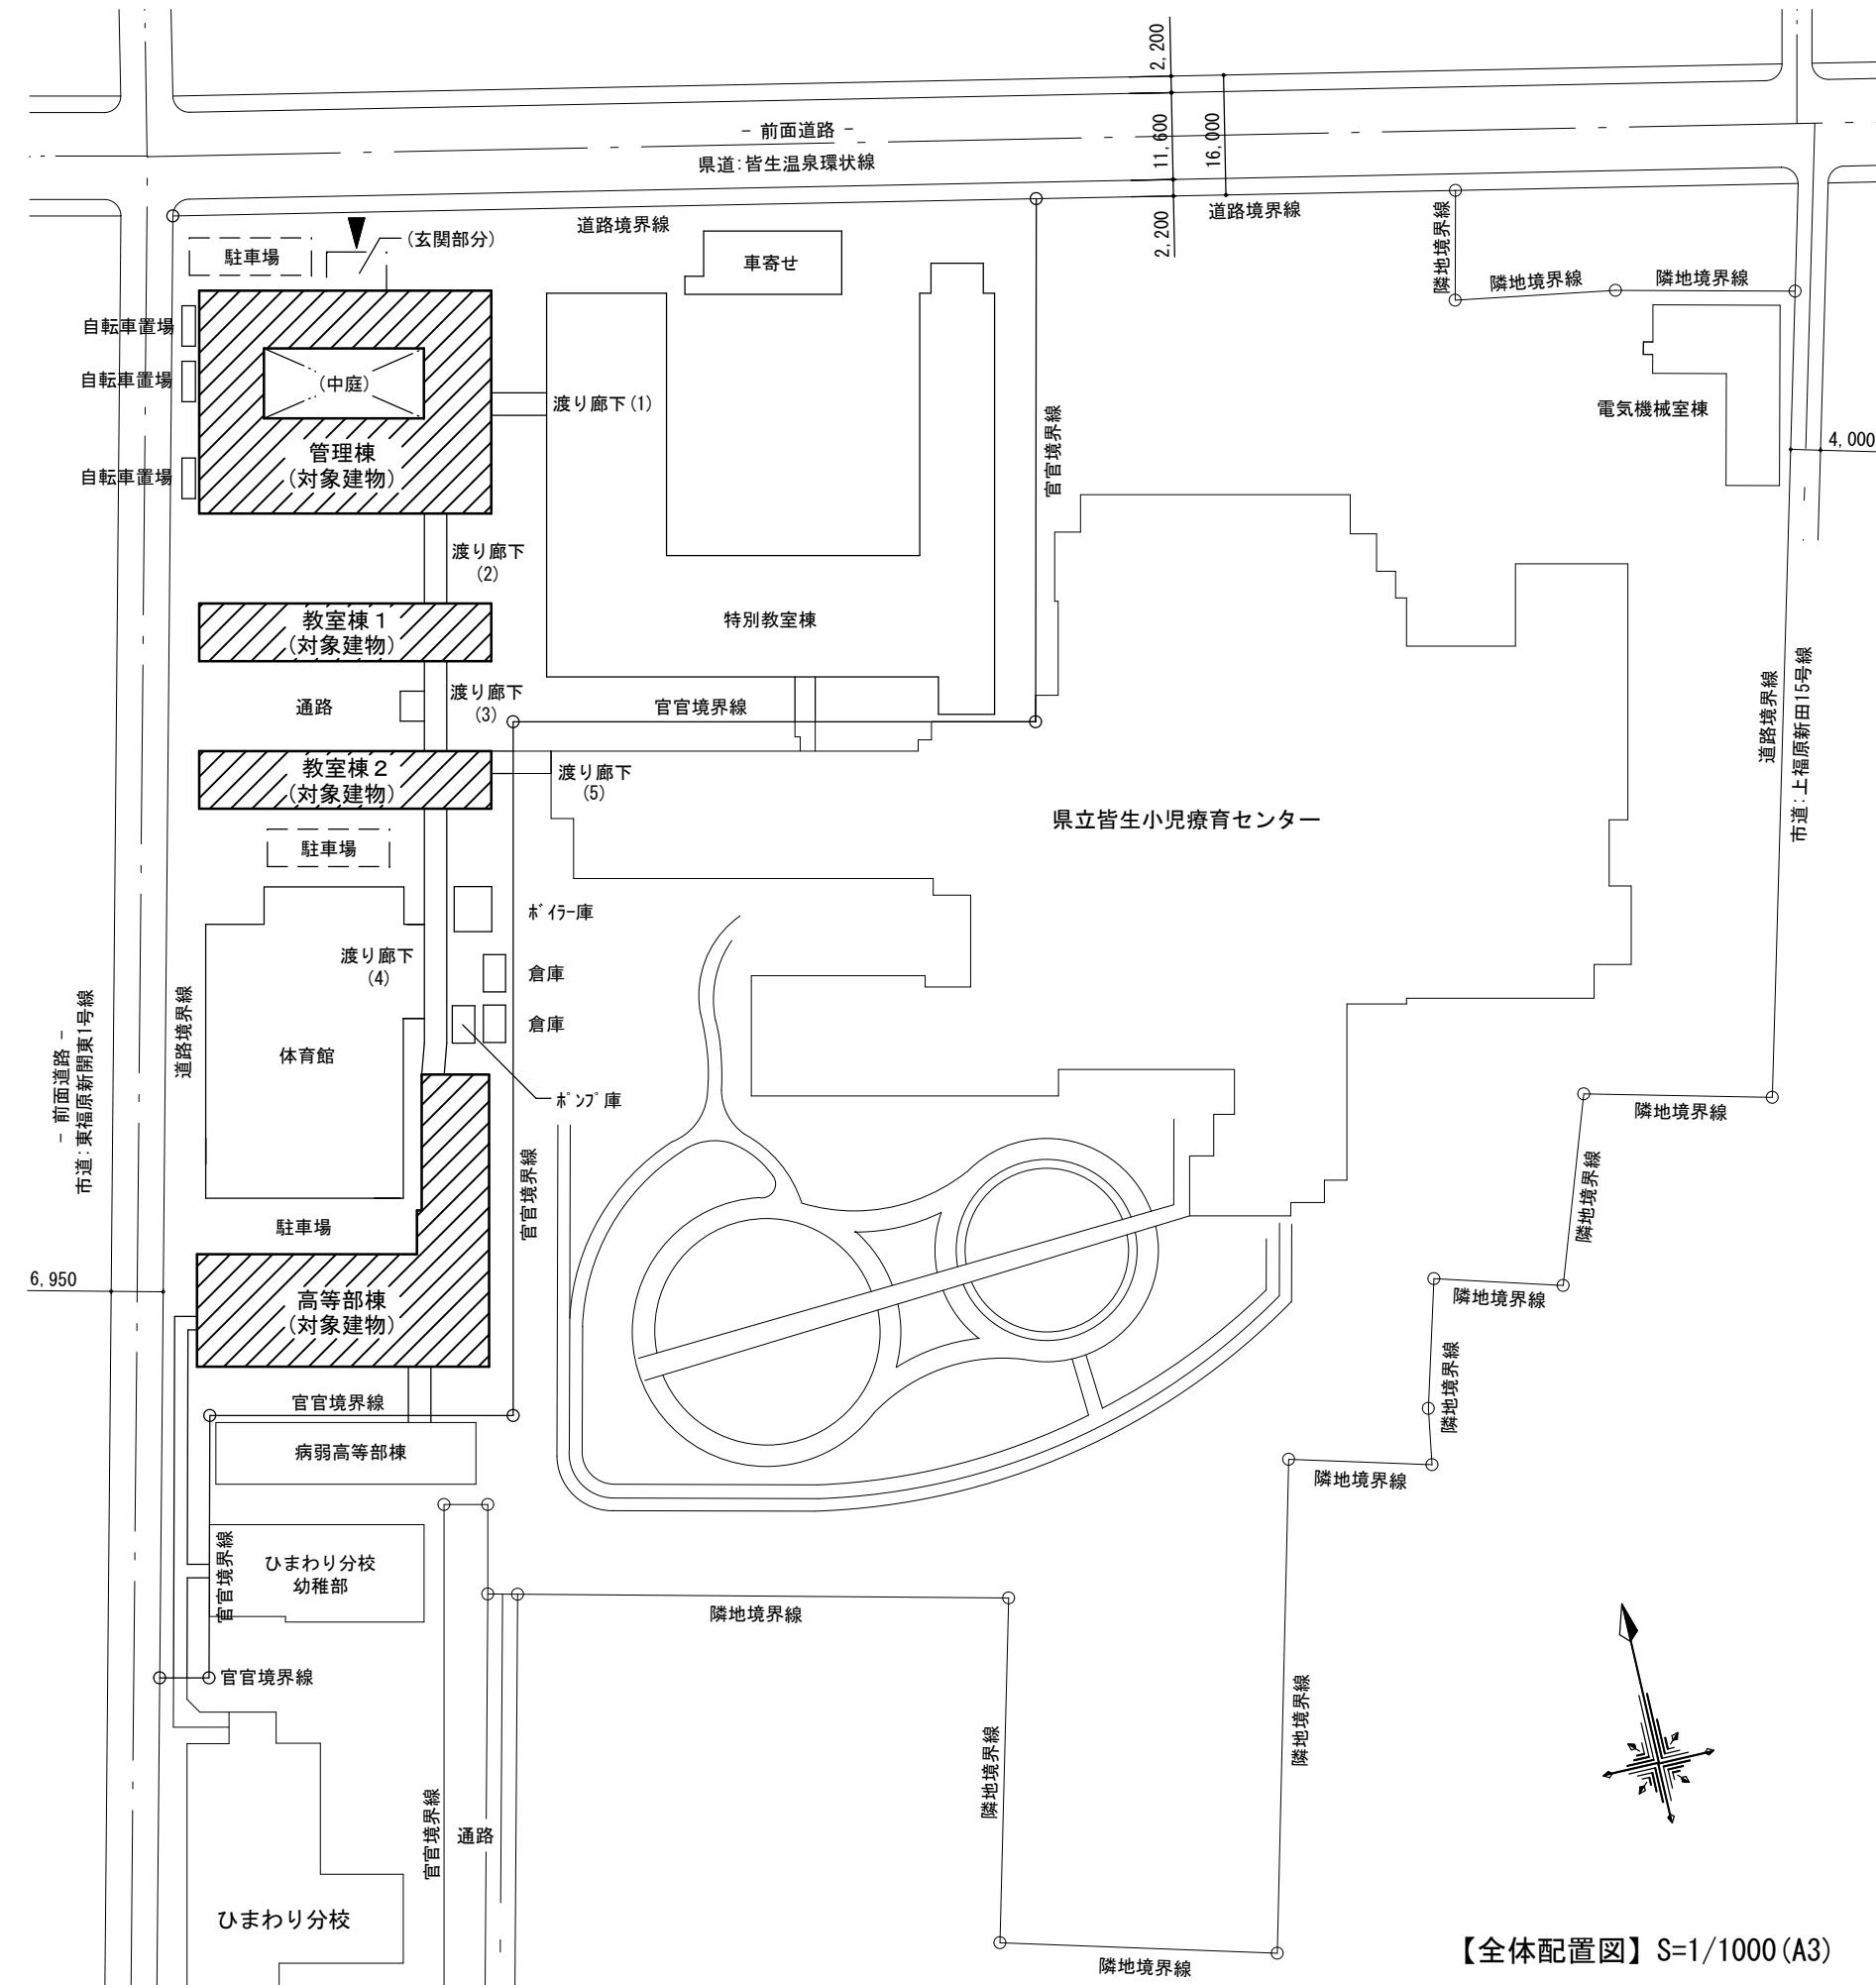


【附近見取図 NO-SCALE】

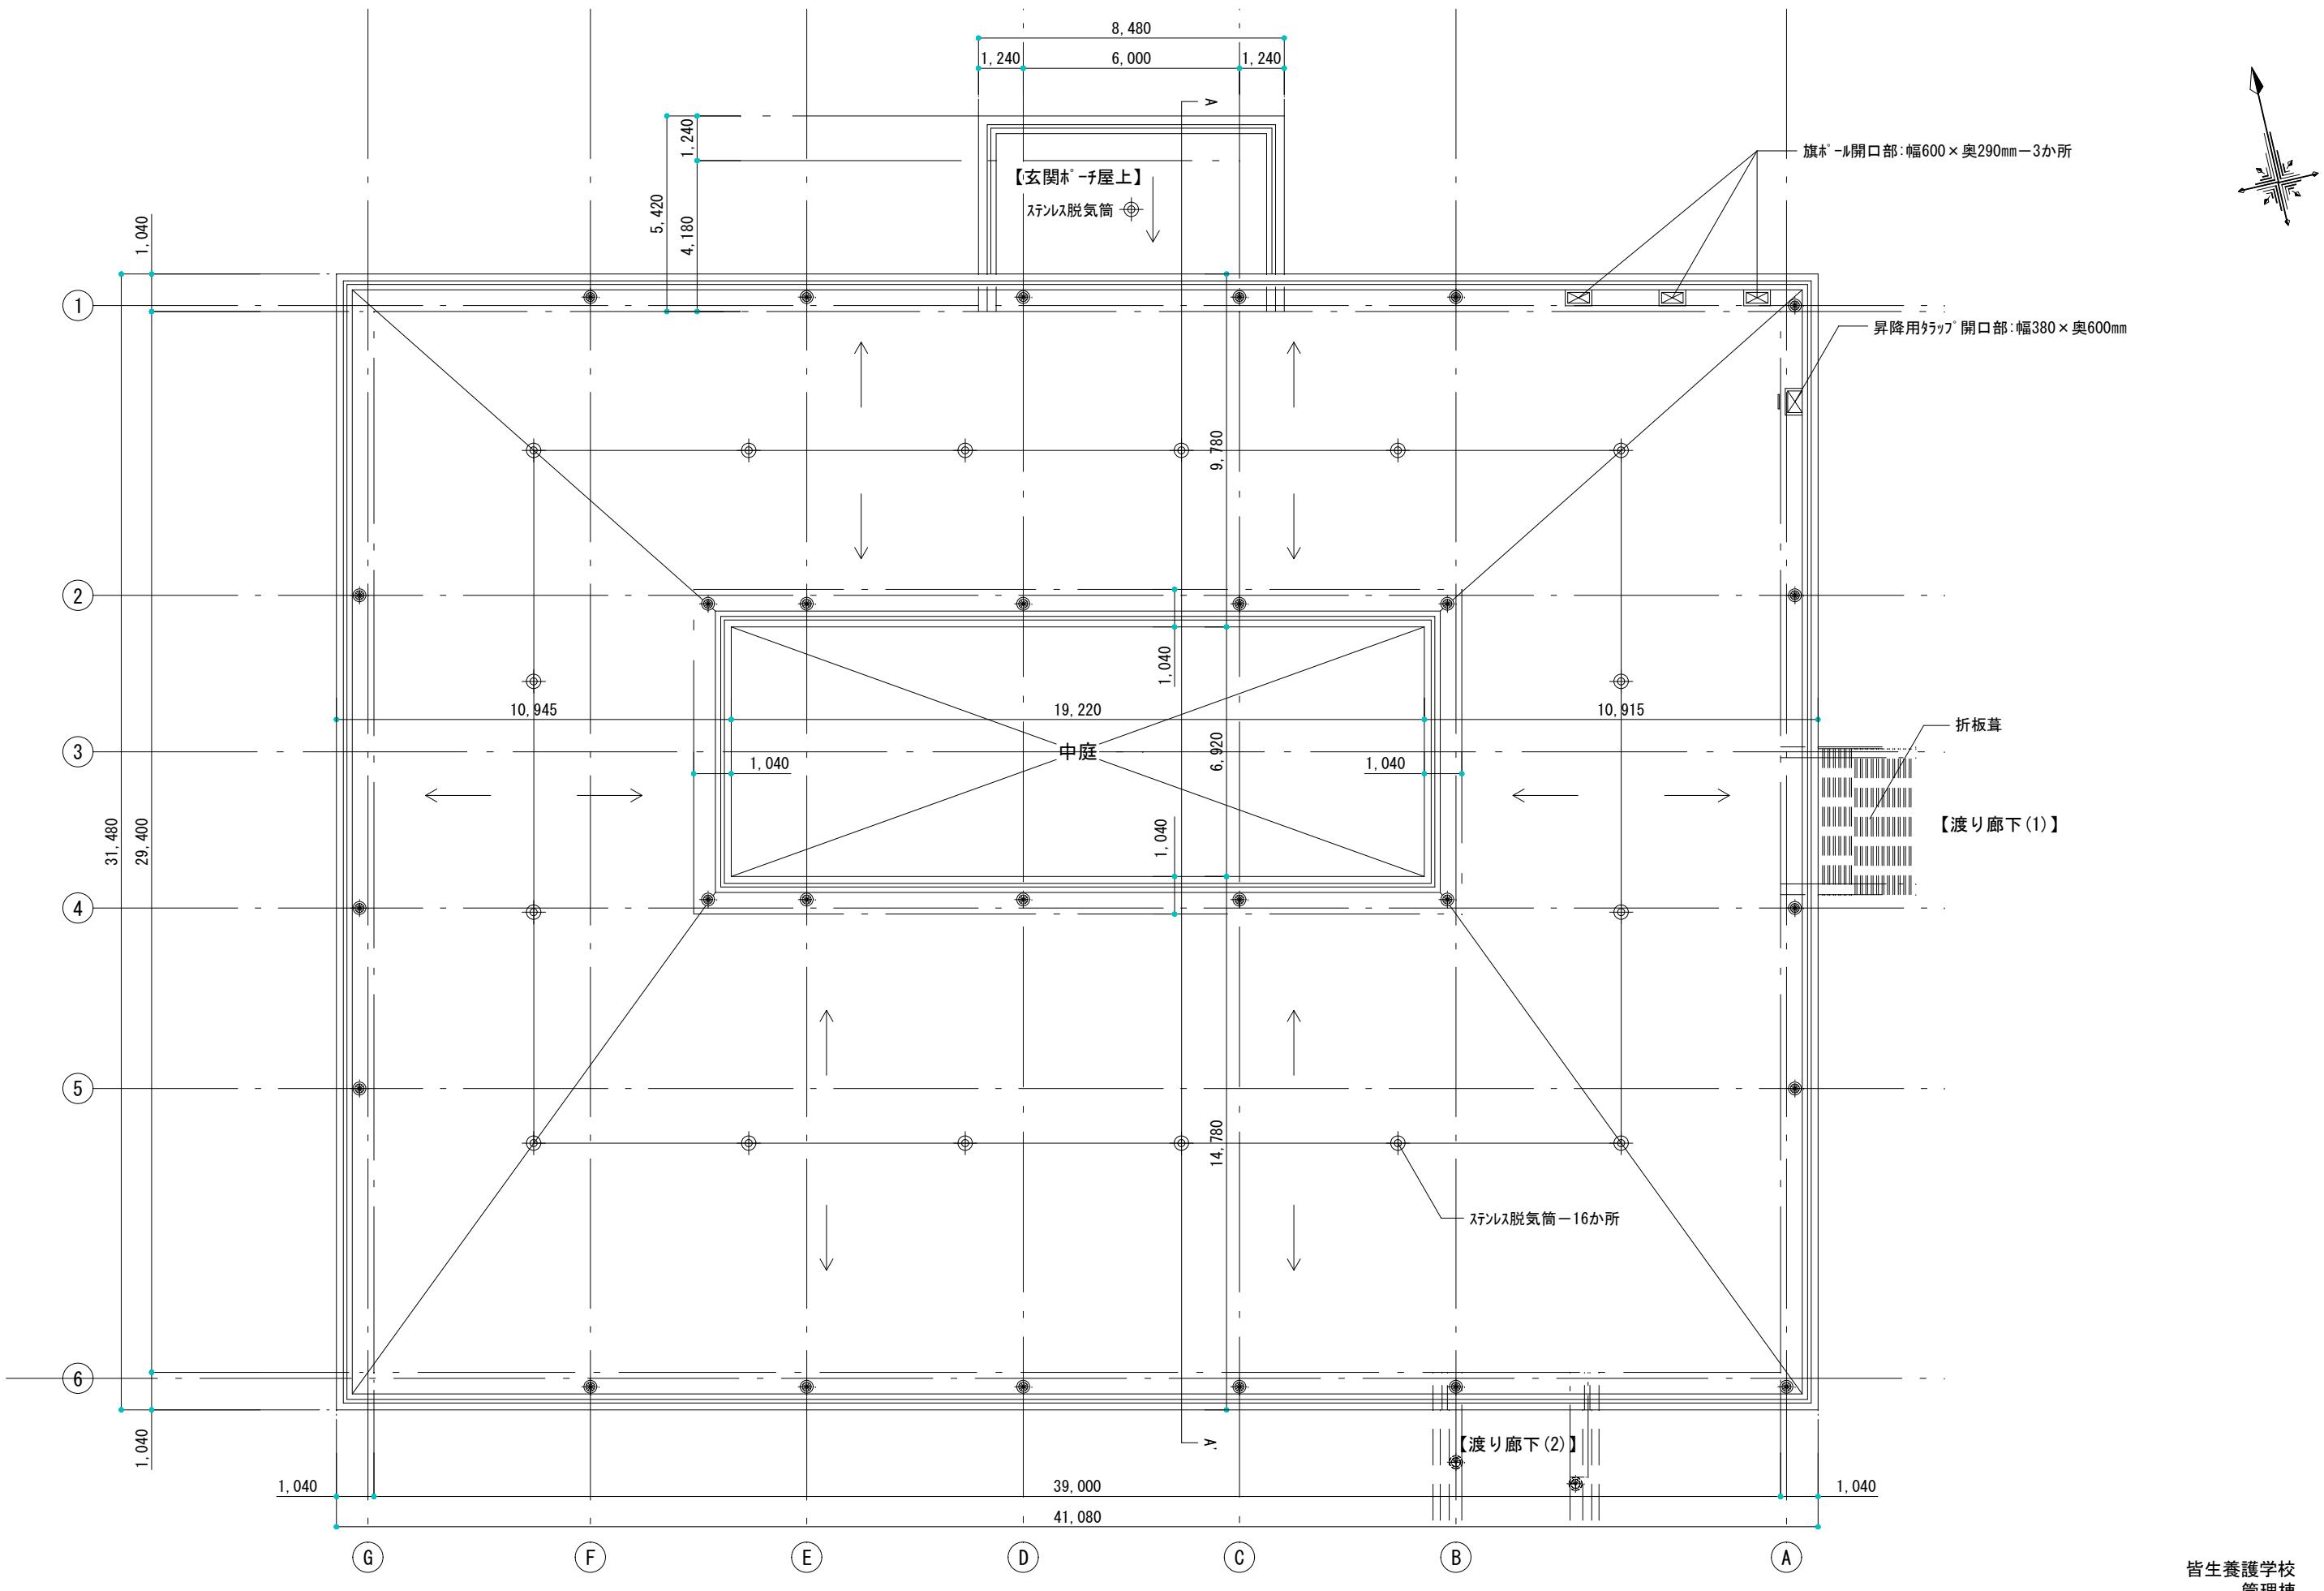


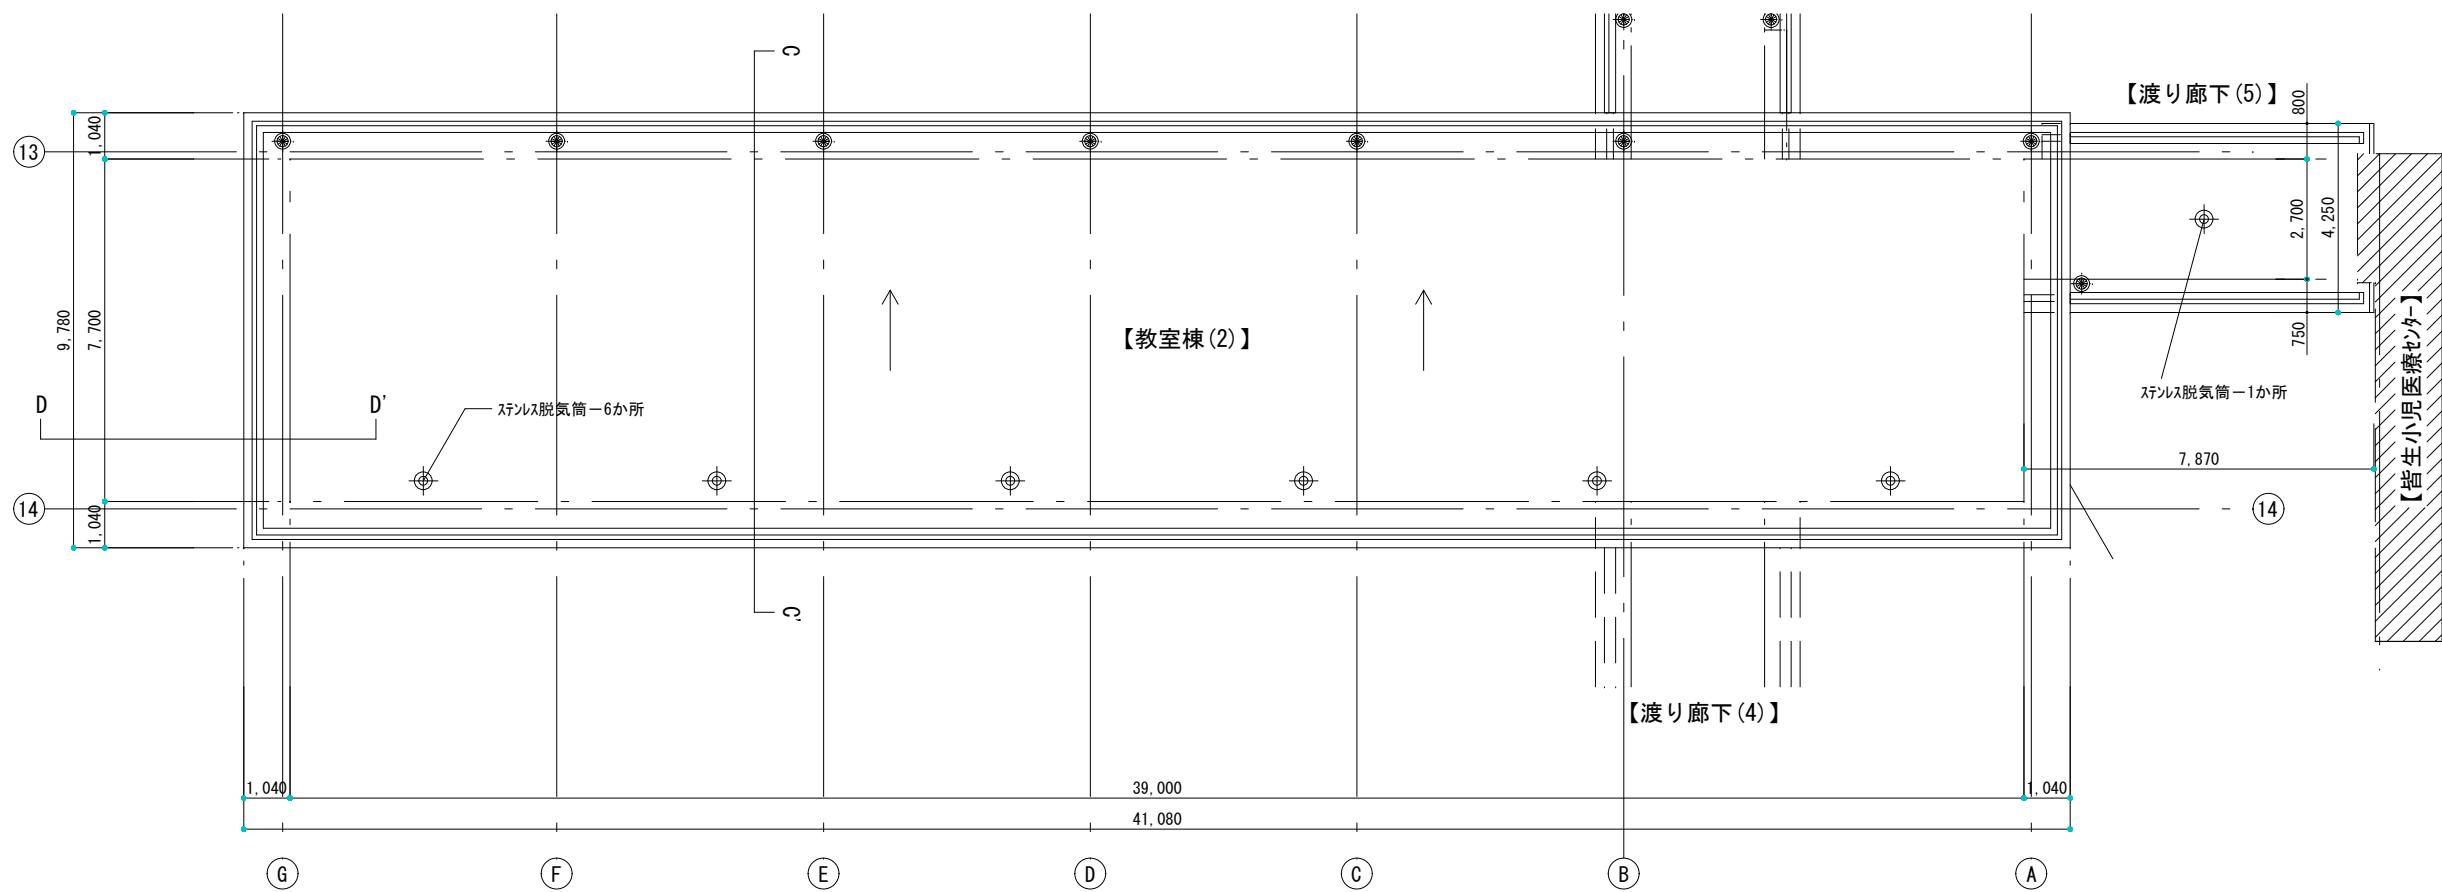


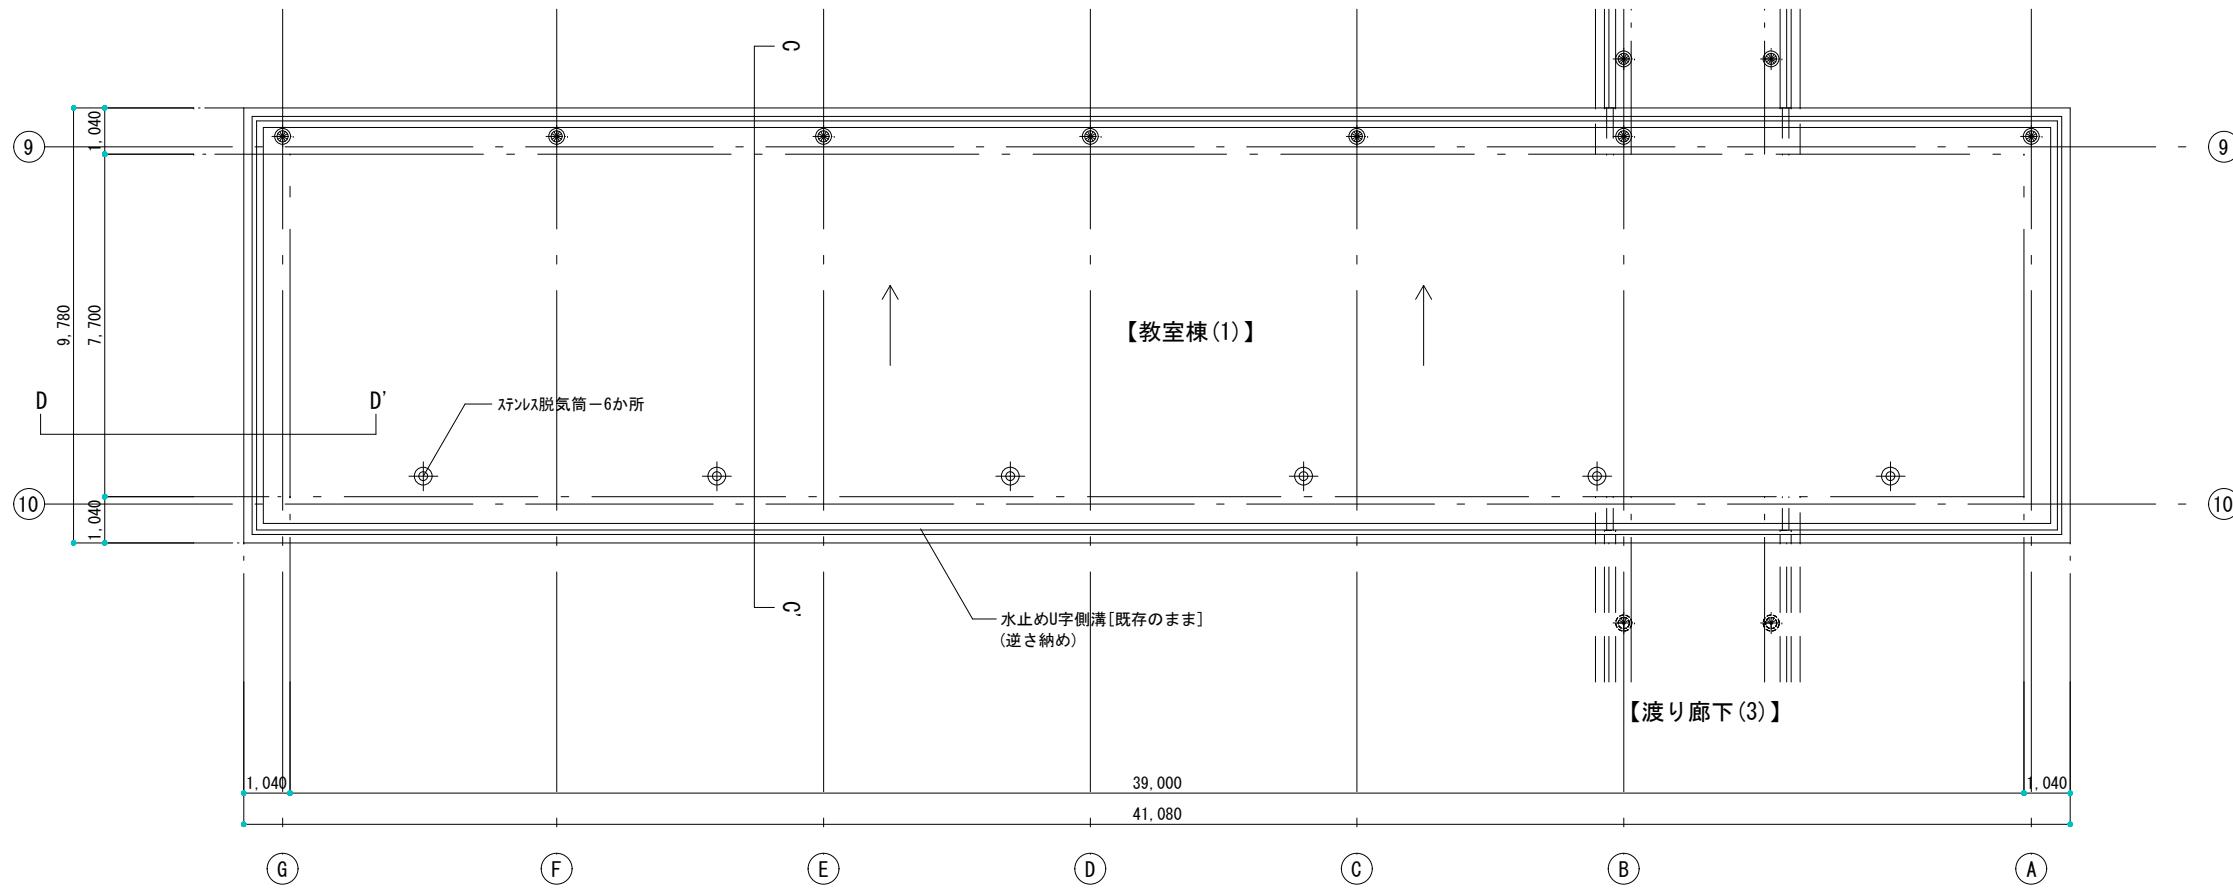


【教室棟(2) 屋上平面図】 S=1/170 (A3)

皆生養護学校
教室棟(1)・教室棟(2)
S=1/170 (A3)

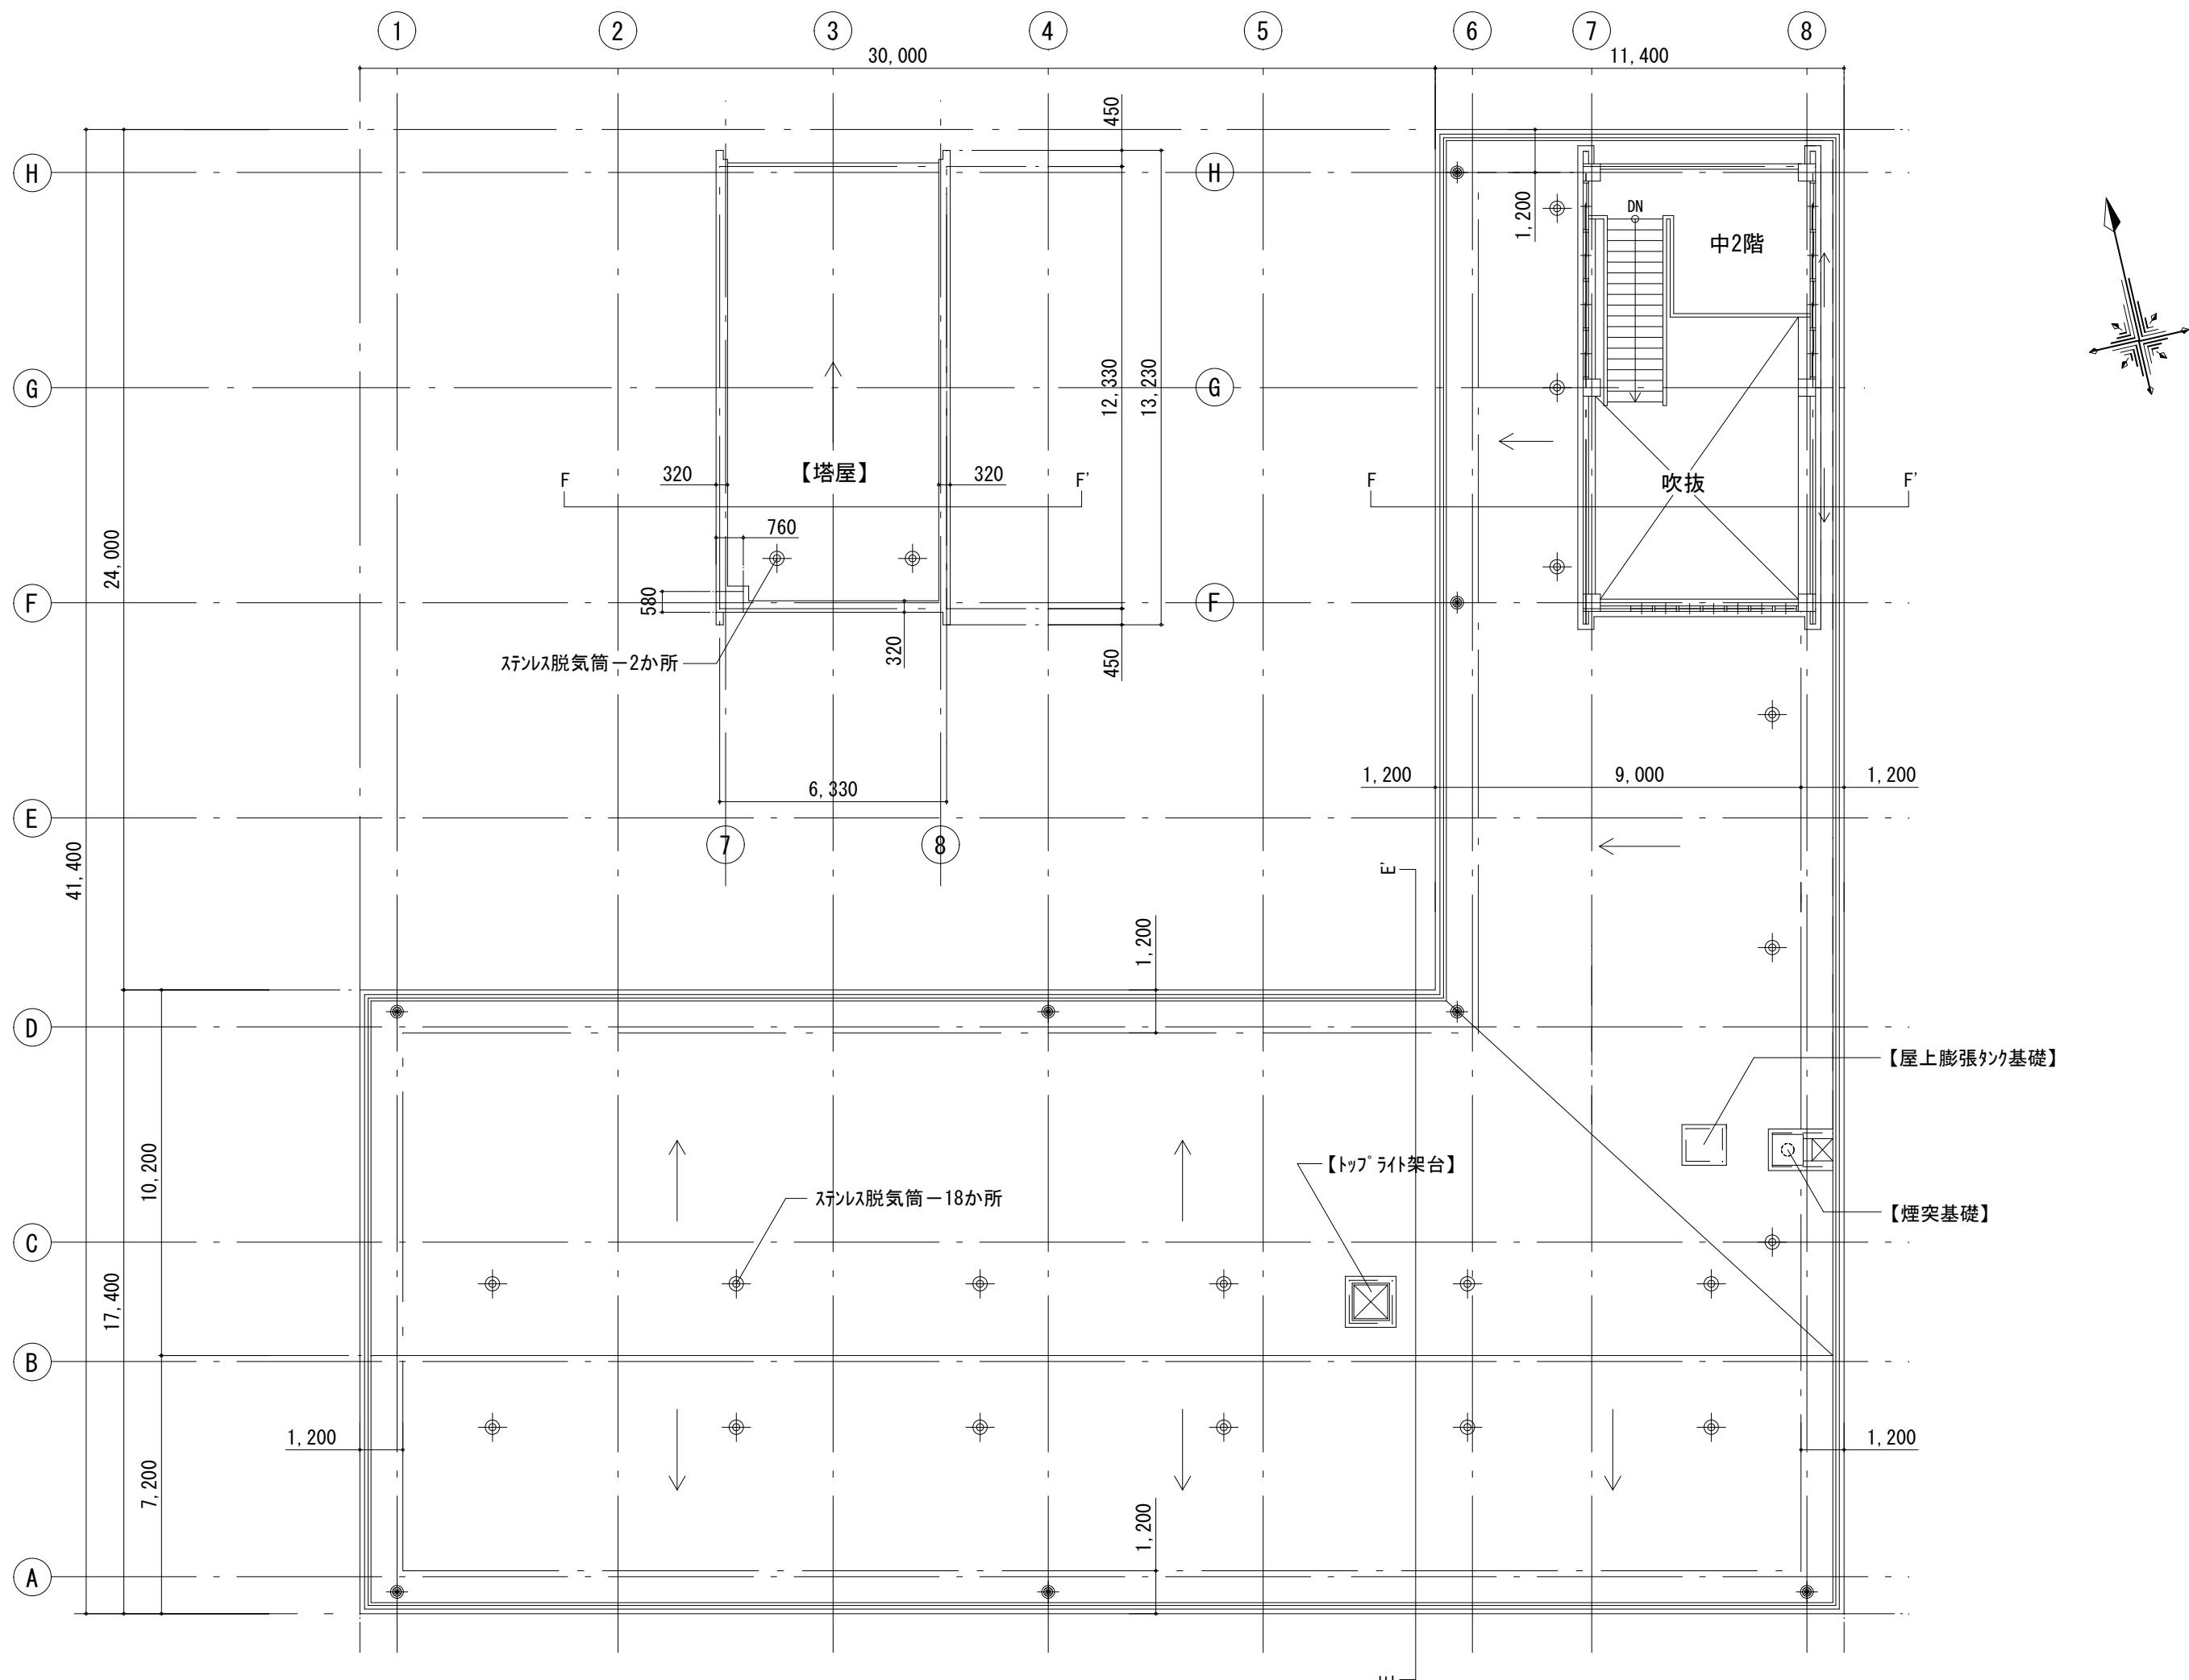

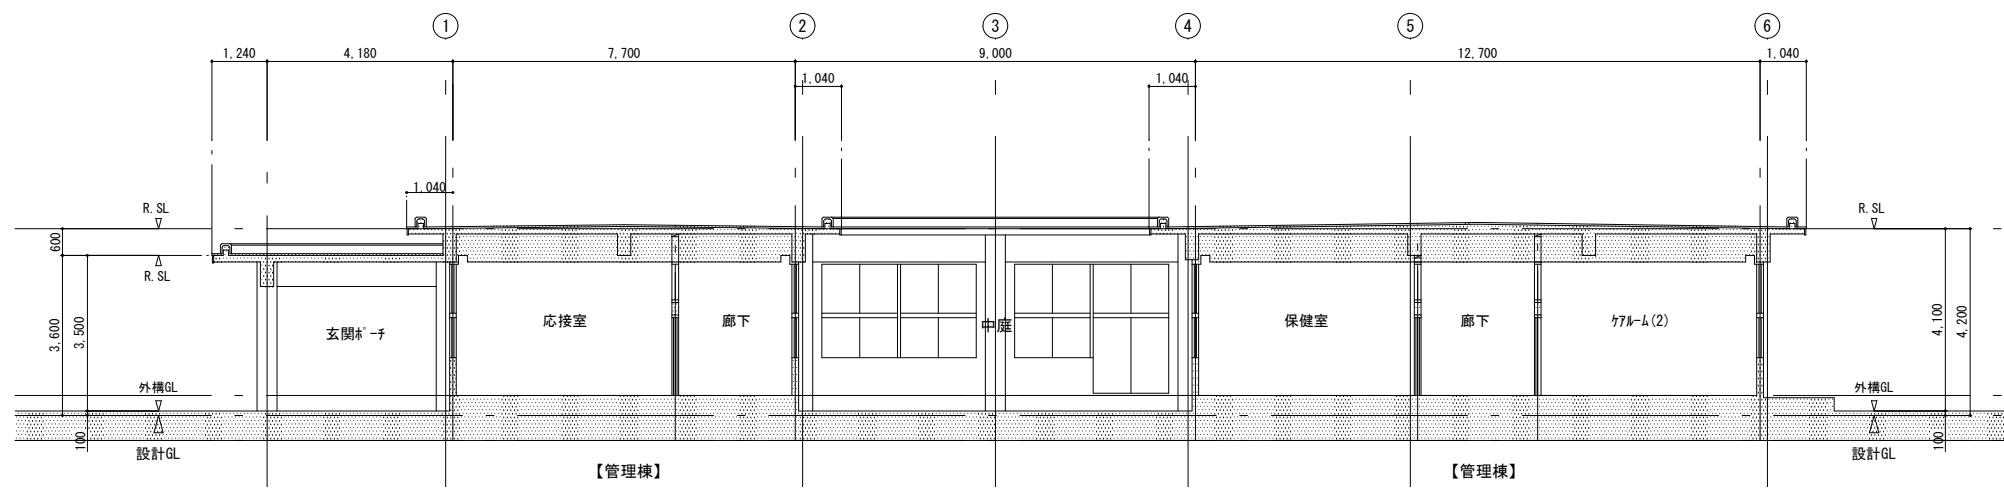


【管理棟 A-A' 断面図】S=1/170 (A3)

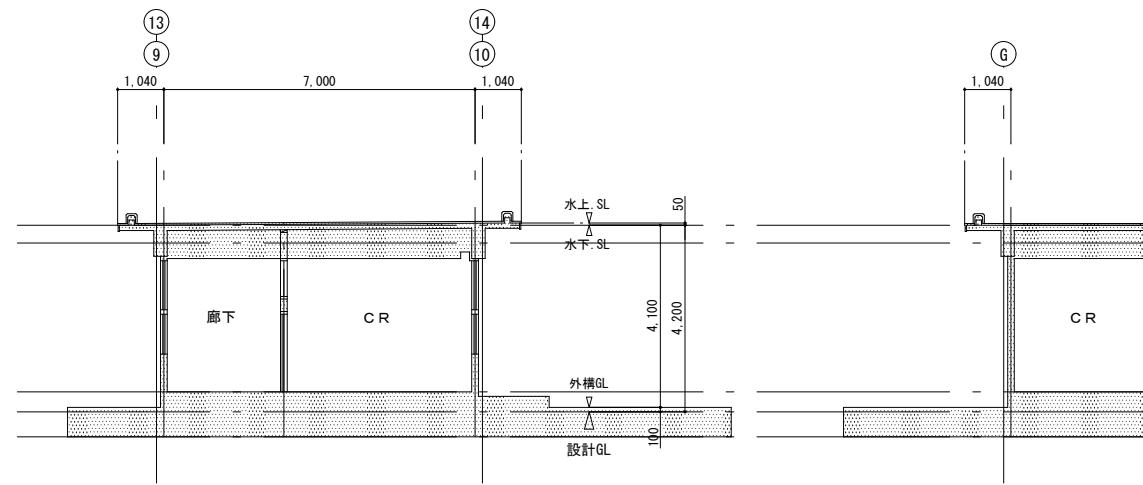

【教室棟(1)(2) C-C' 断面図】S=1/170 (A3)

【教室棟(1)(2) D-D' 断面図】S=1/170 (A3)

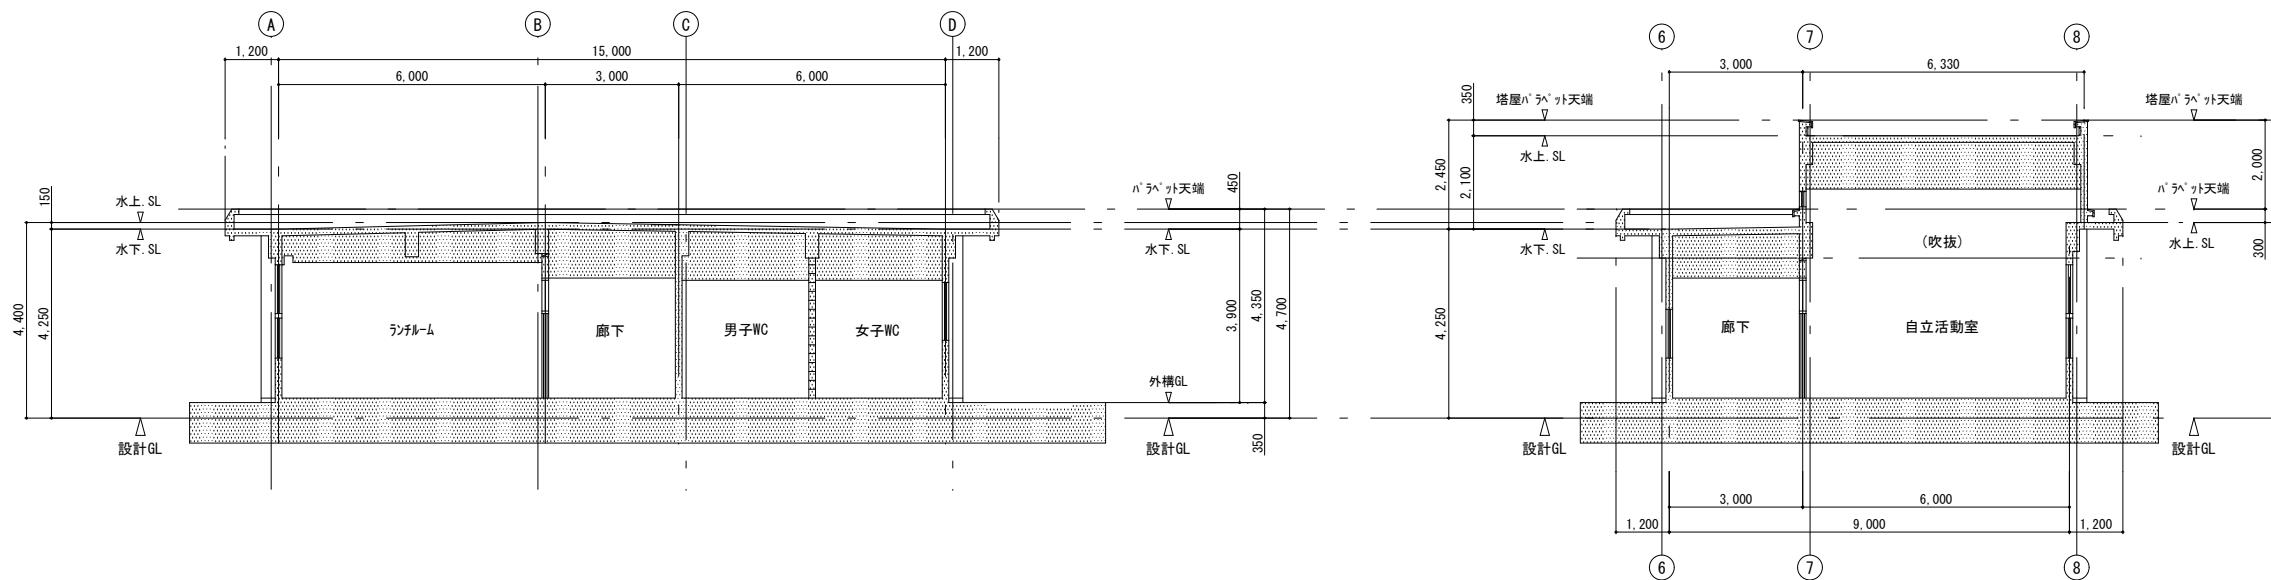

【高等部棟 E-E' 断面図】S=1/170 (A3)

【高等部棟 F-F' 断面図】S=1/170 (A3)

皆生養護学校
管理棟、教室棟(1)・教室棟(2)、高等部棟
S=1/170 (A3)