



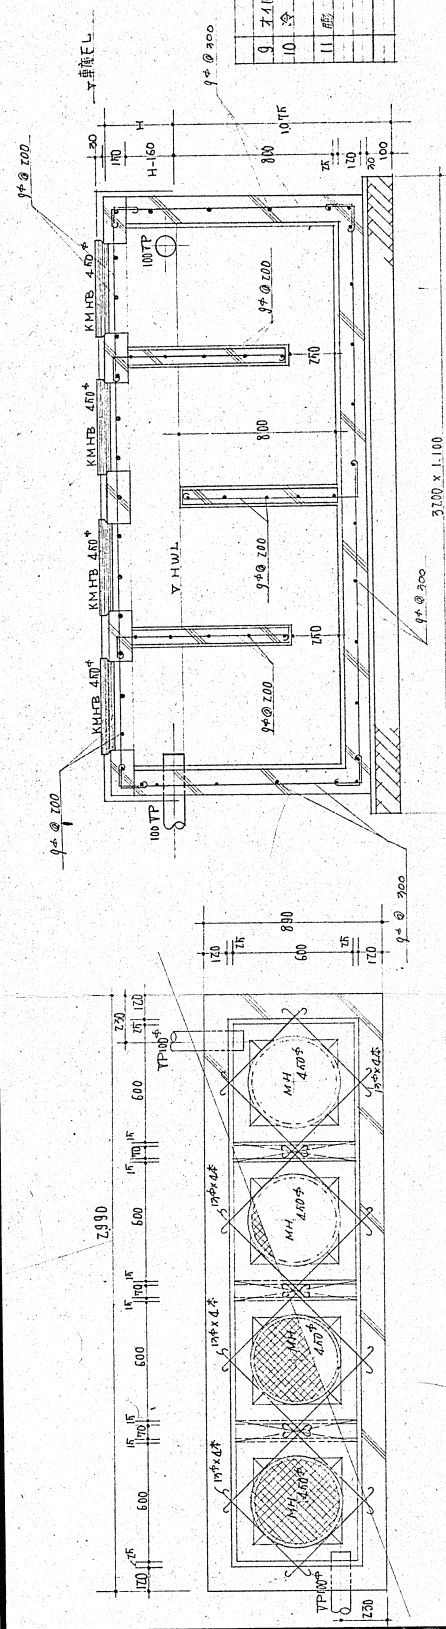


排水外取捨 詳細 S=1/40


排水外取捨 詳細 S=1/40

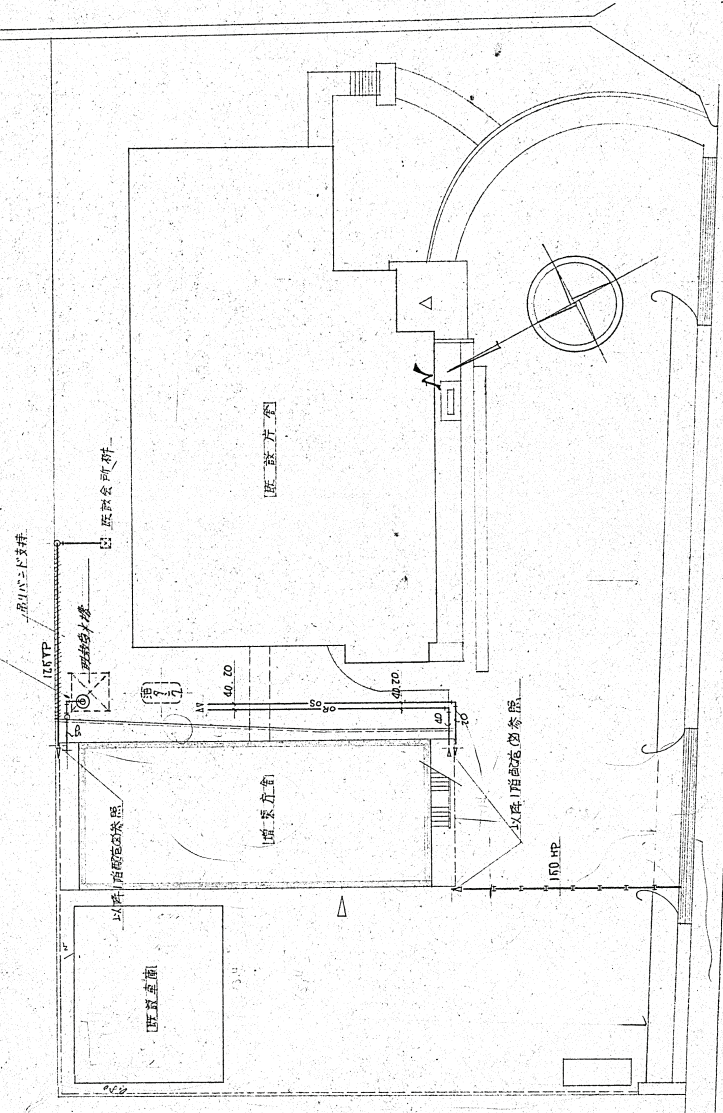

配置図 S=1/300

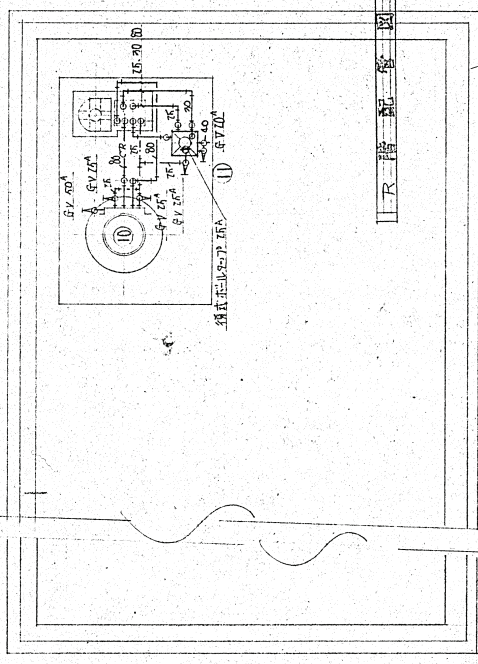

配管配管図 S=1/100

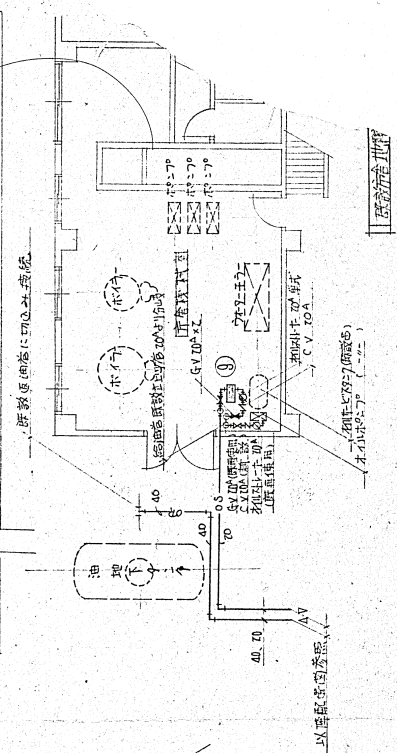

配管配管図



