




付近見取図

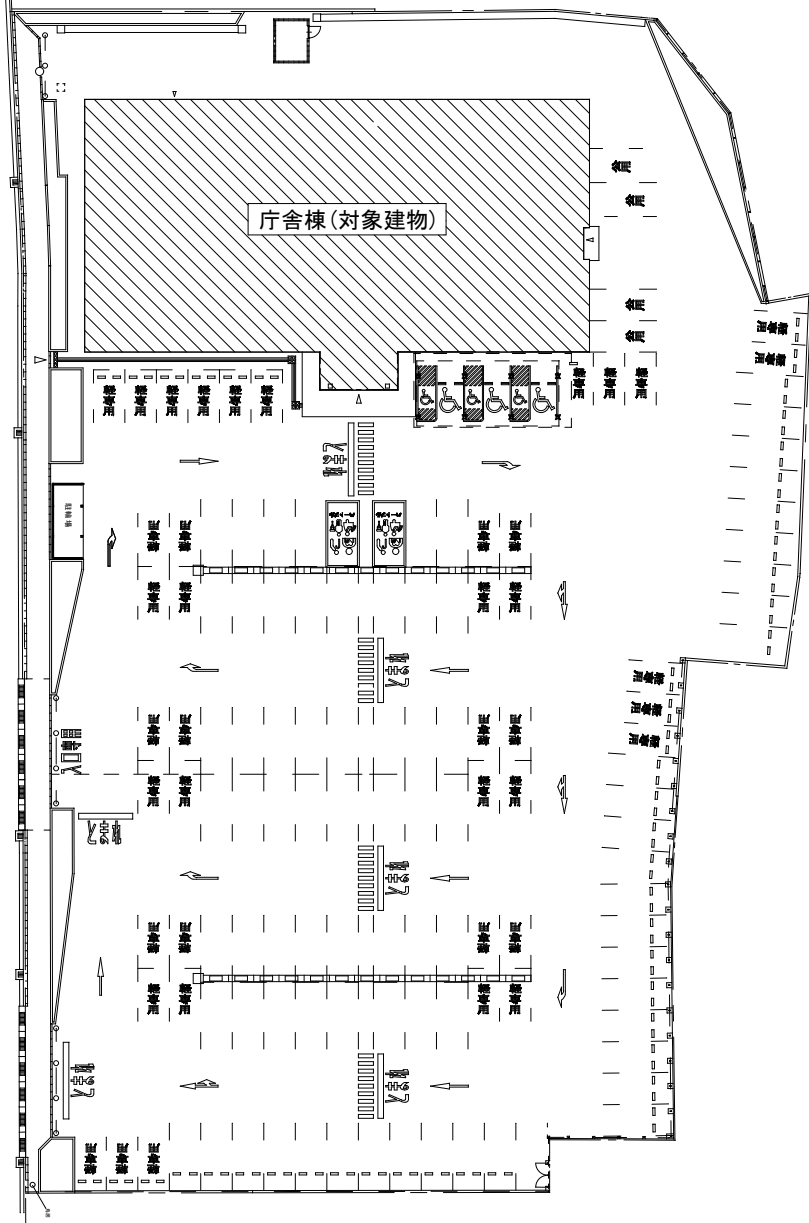


全体配置図 S=1/300 (A2)

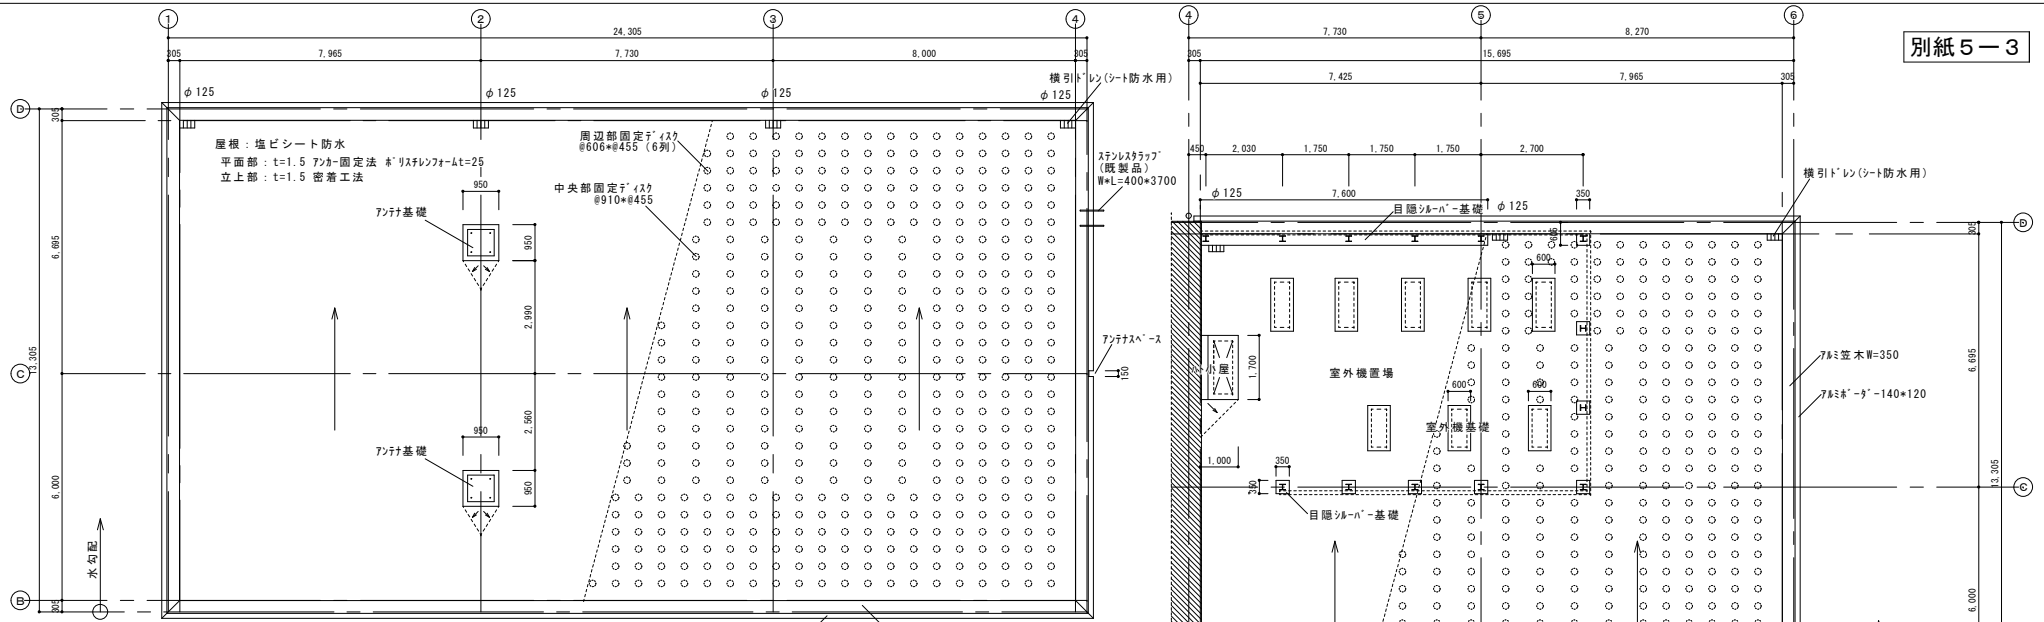

庁舎棟3階屋上平面図 S=1/100 (A2)

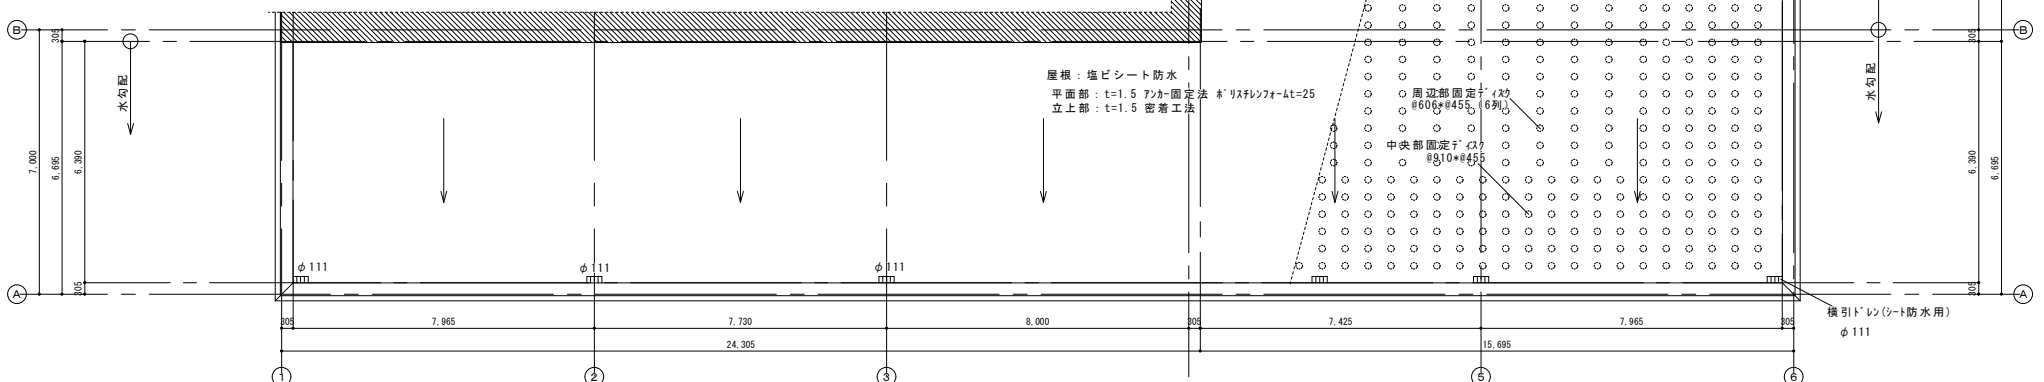

庁舎棟2階屋上平面図 S=1/100 (A2)

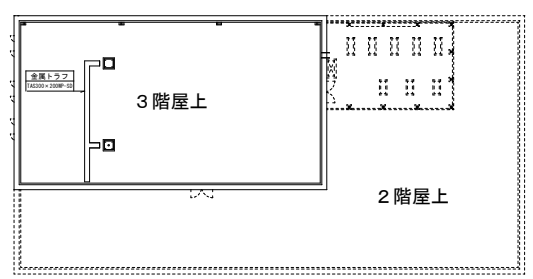

庁舎棟屋上平面図 S=1/300 (A2)