



S=1:300 (A3)

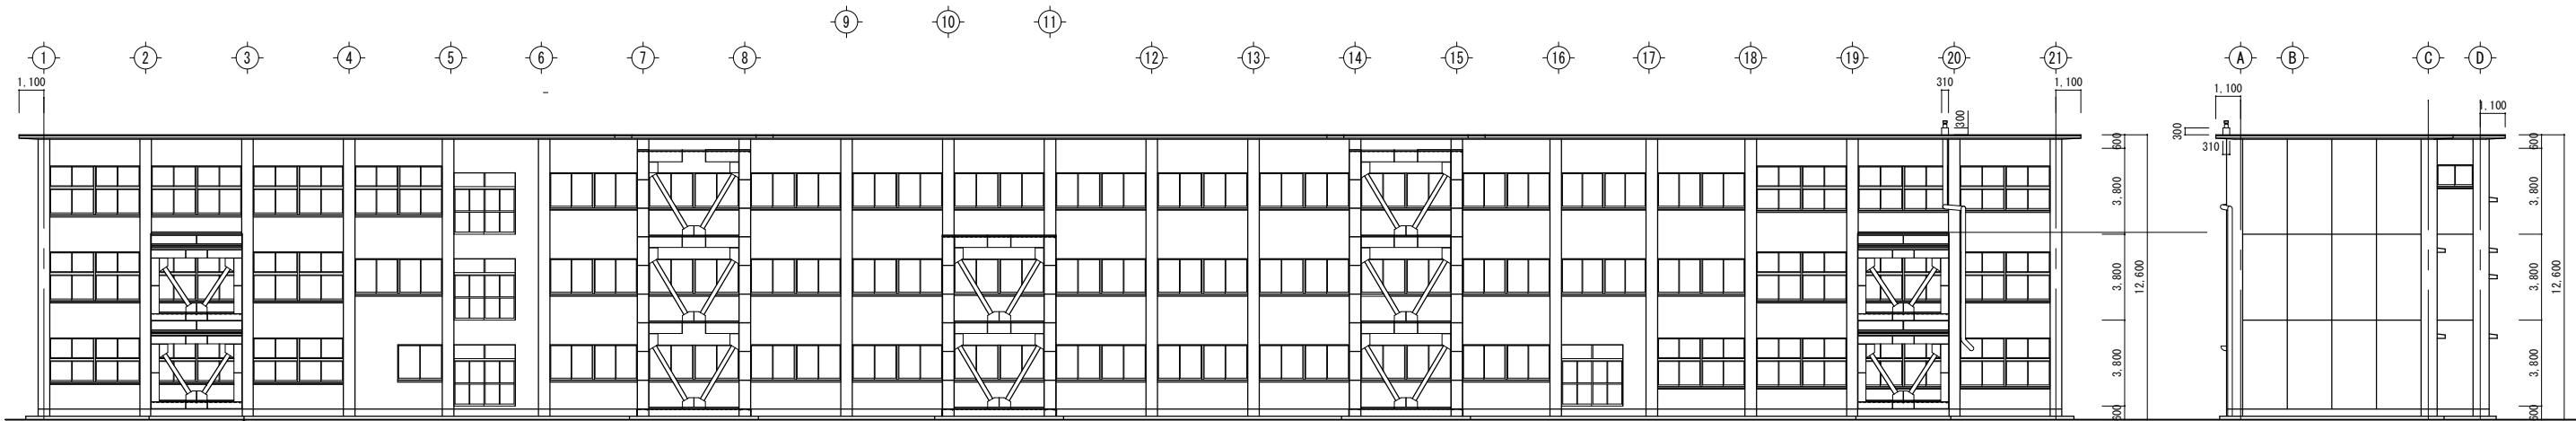

北 立面図 S=1:300 (A)

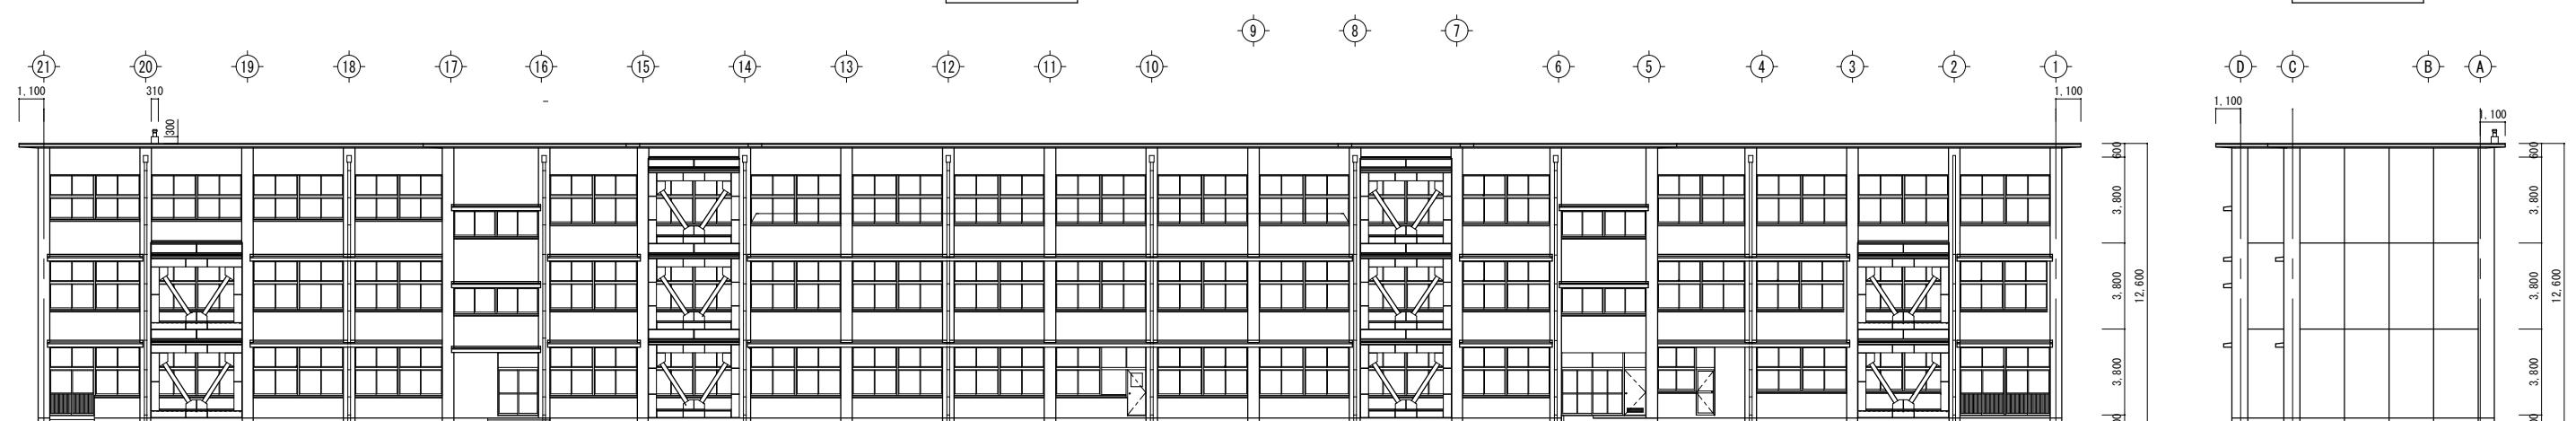

S=1:300 (A)

東 立面図 S=1:300 (A3)